




Copyright 2005 Brian E. Boyle, AIA
All Rights Reserved
Plans, Drawings, Specifications, Designs, ideas
shown herein, both in paper and electronic
formats are the property of Brian E. Boyle, AIA.
They shall not be used, copied and/or
reproduced, altered or disclosed by any person,
firm, corporation or other entity without the prior
written permission of Brian E. Boyle, AIA.

Brian E. Boyle A.I.A.


75 Spring Street 6th Fl.
New York, NY 10002
212.334.7402
Fax 212.334.6112

General Notes


NOTE:

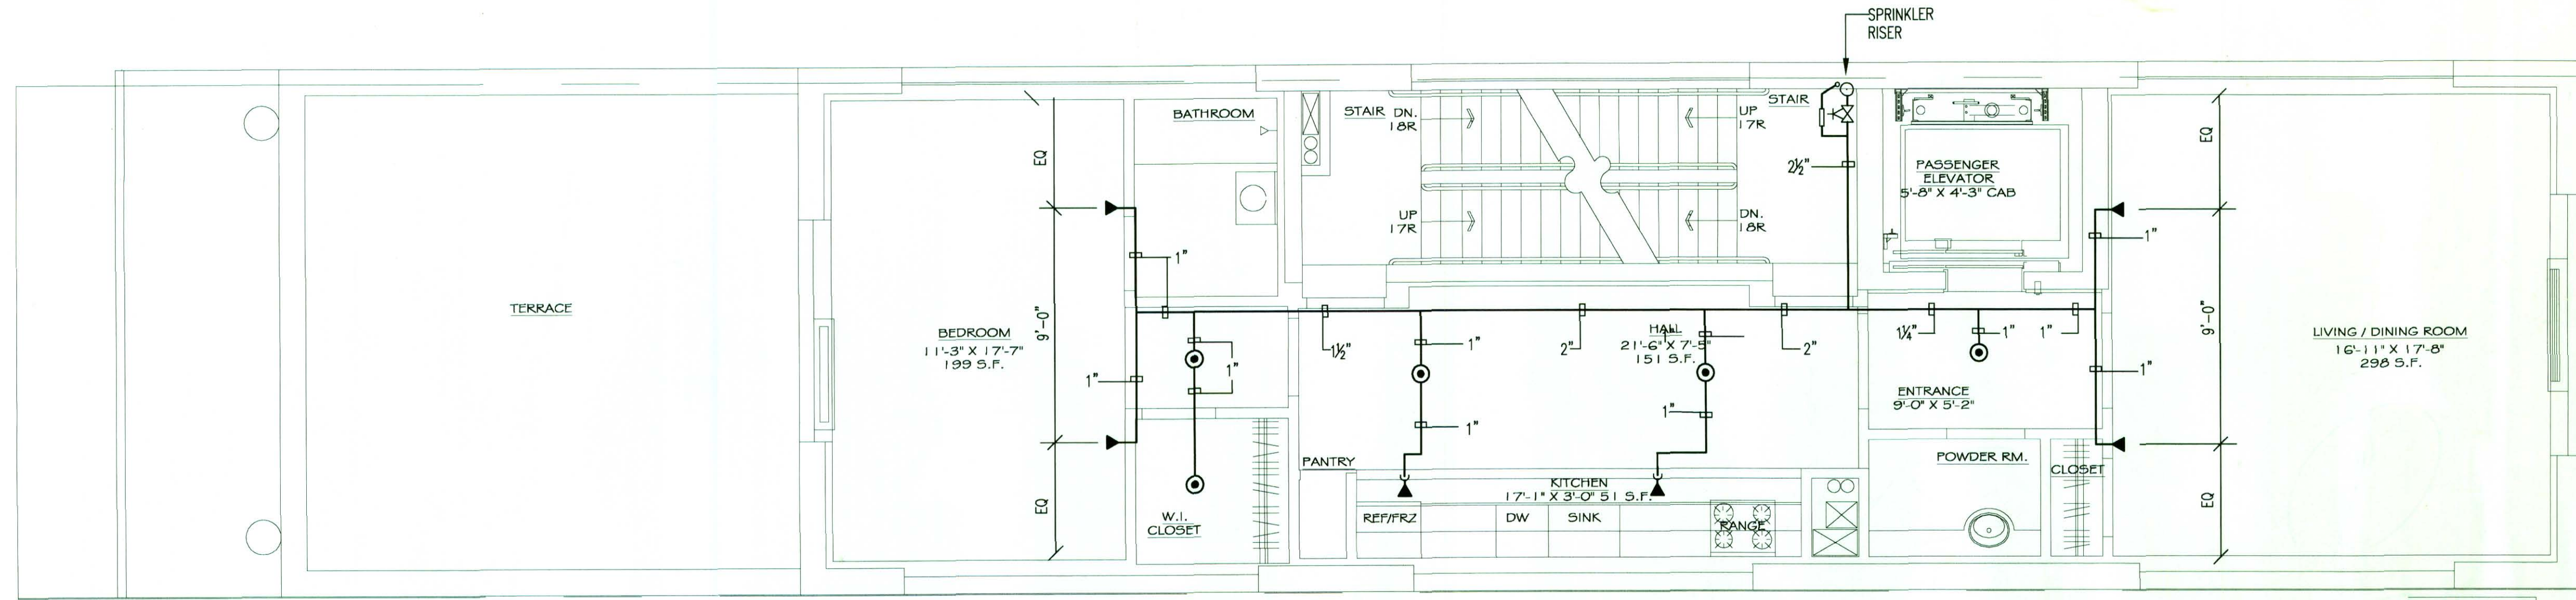

SECOND FLOOR

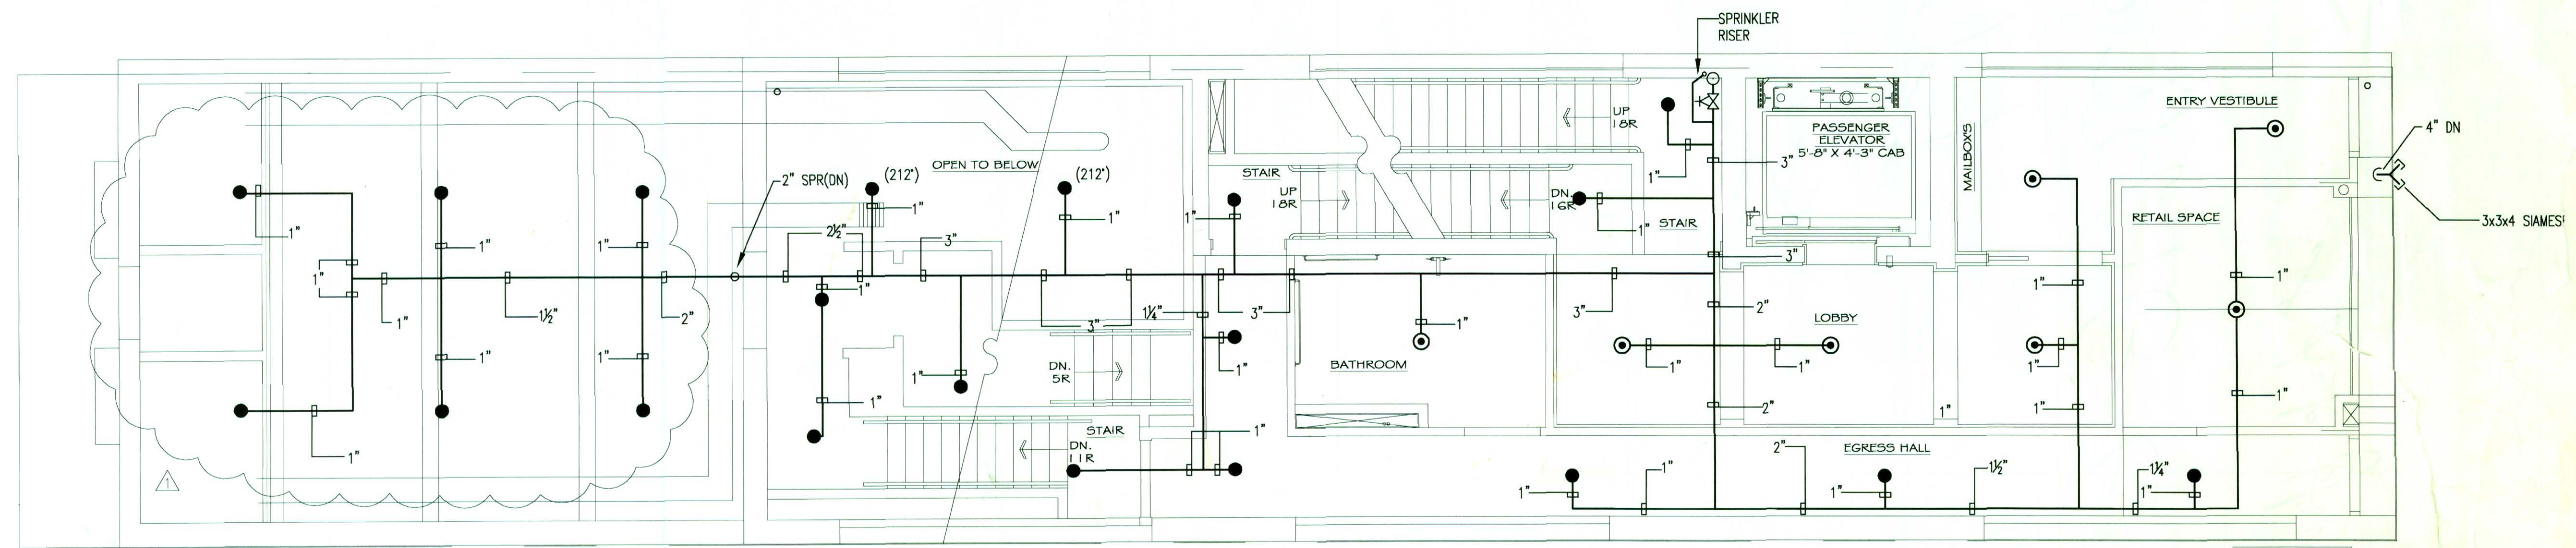

FIRST FLOOR

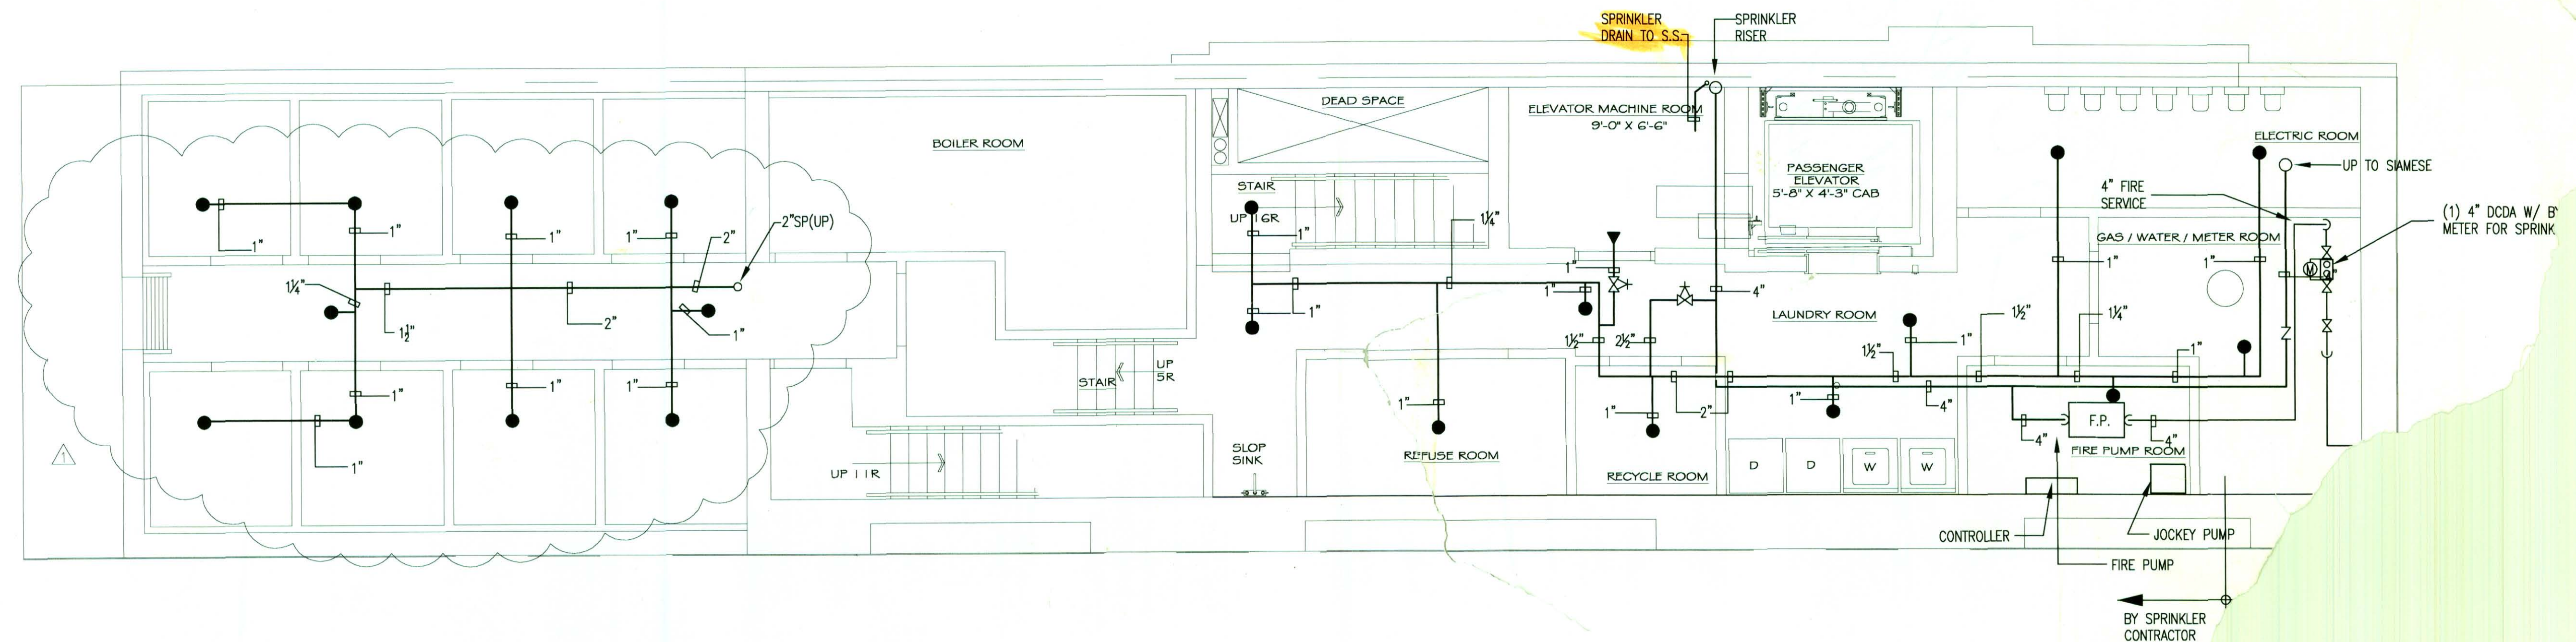

CELLAR PLAN

NOTE:
THIS PLAN IS APPROVED ONLY FOR THE
APPLICATION SPECIFICATION SHEET.
ARE NOT TO BE RELIED UPON, C
EITHER APPROVED OR IN ACCORD