

KNS

BUILDING RESTORATION

69-81 15TH STREET
MIDDLE VILLAGE, NY 11379

PROJECT: 534 W 42ND STREET
NEW YORK

DRAWING: MECHANICAL EQUIPMENT
PROTECTION DETAILS

DATE: 06/03/2024

General Notes

No.	Revision/Issue	Date

Firm Name and Address


KNS BUILDING RESTORATION
69-81 15TH STREET
MIDDLE VILLAGE, NY 11379
PHONE: (718) 366-0015
FAX: (718) 956-1998

Project Name and Address

534 W 42ND STREET
NEW YORK

Project	Sheet
PROTECTION DETAILS	DTL-1
Date	
Scale	
N.T.S	

DWG BY: BEVERLY DIAZ PEGUERO

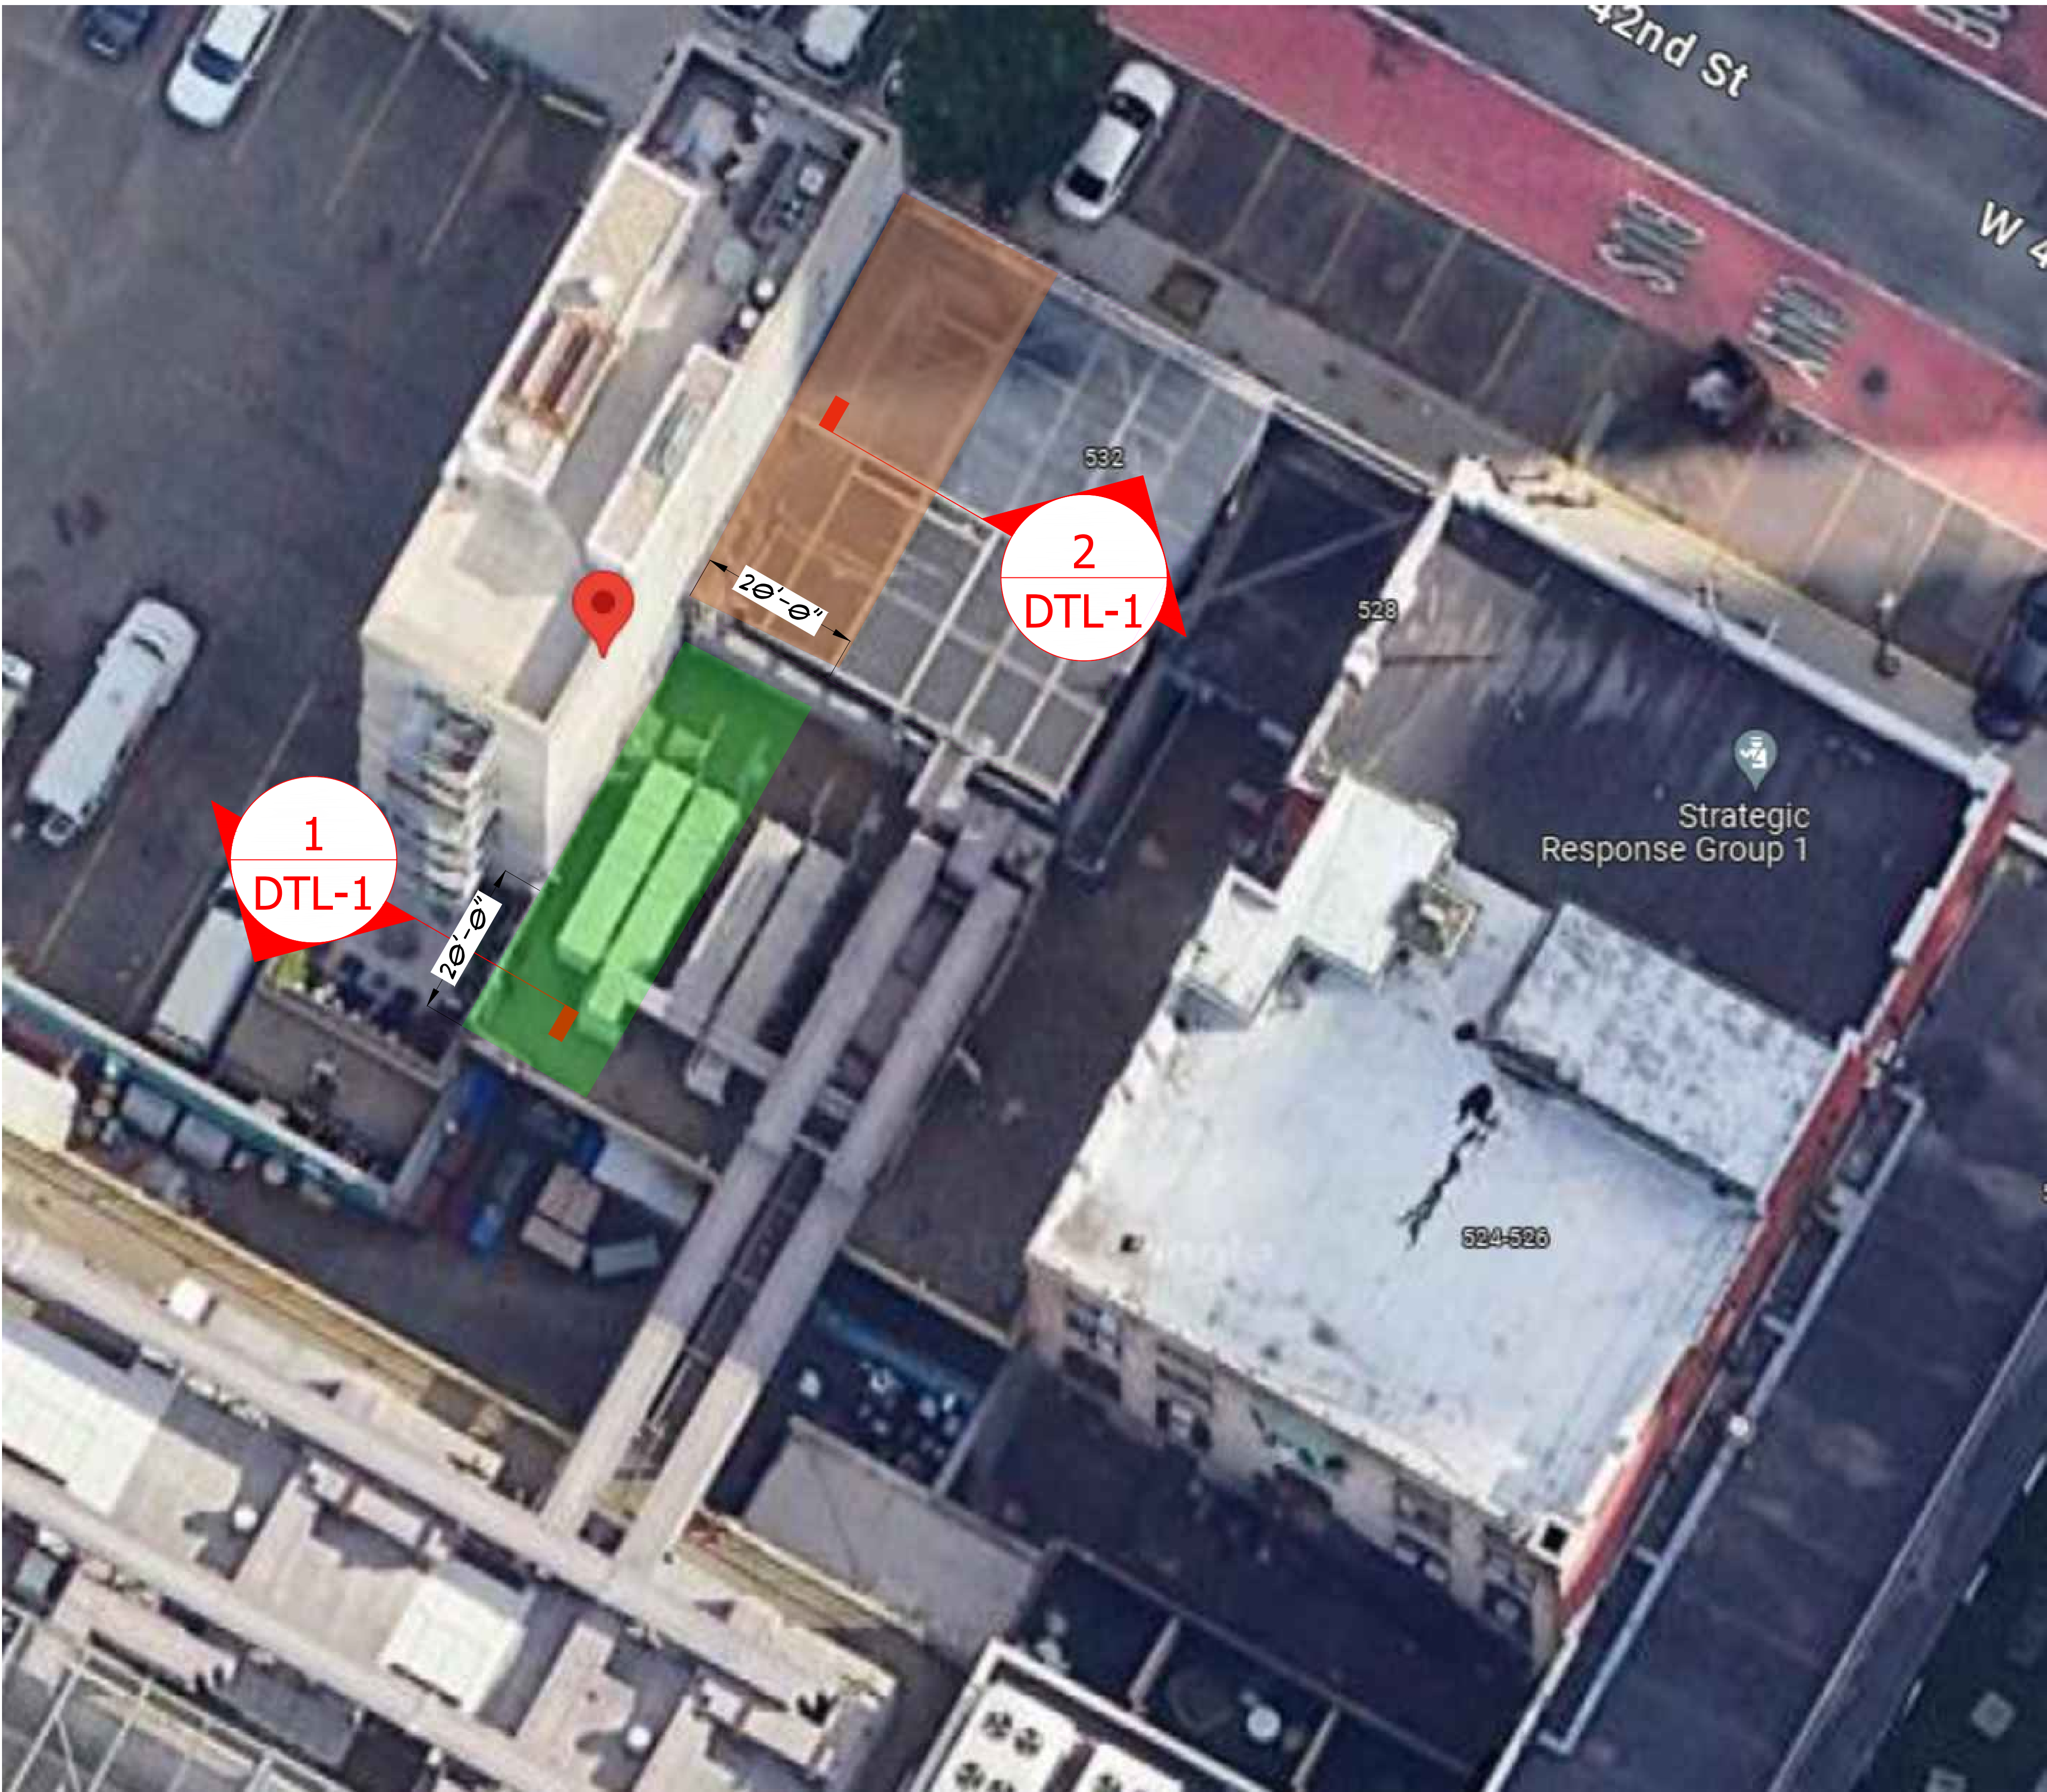

1 ROOF PLAN

General Notes


No.	Revision/Issue	Date

Firm Name and Address
KNS BUILDING RESTORATION
63-01 15TH STREET
MIDDLE VILLAGE, NY 11379
PHONE: (718) 366-0015
FAX: (718) 956-1998


Project Name and Address
534 W 42ND STREET
NEW YORK

Project	ROOF PLAN	Sheet
Date	06/03/2024	P-1
Scale	N.T.S	

DWG BY: BEVERLY DIAZ PEGUERO

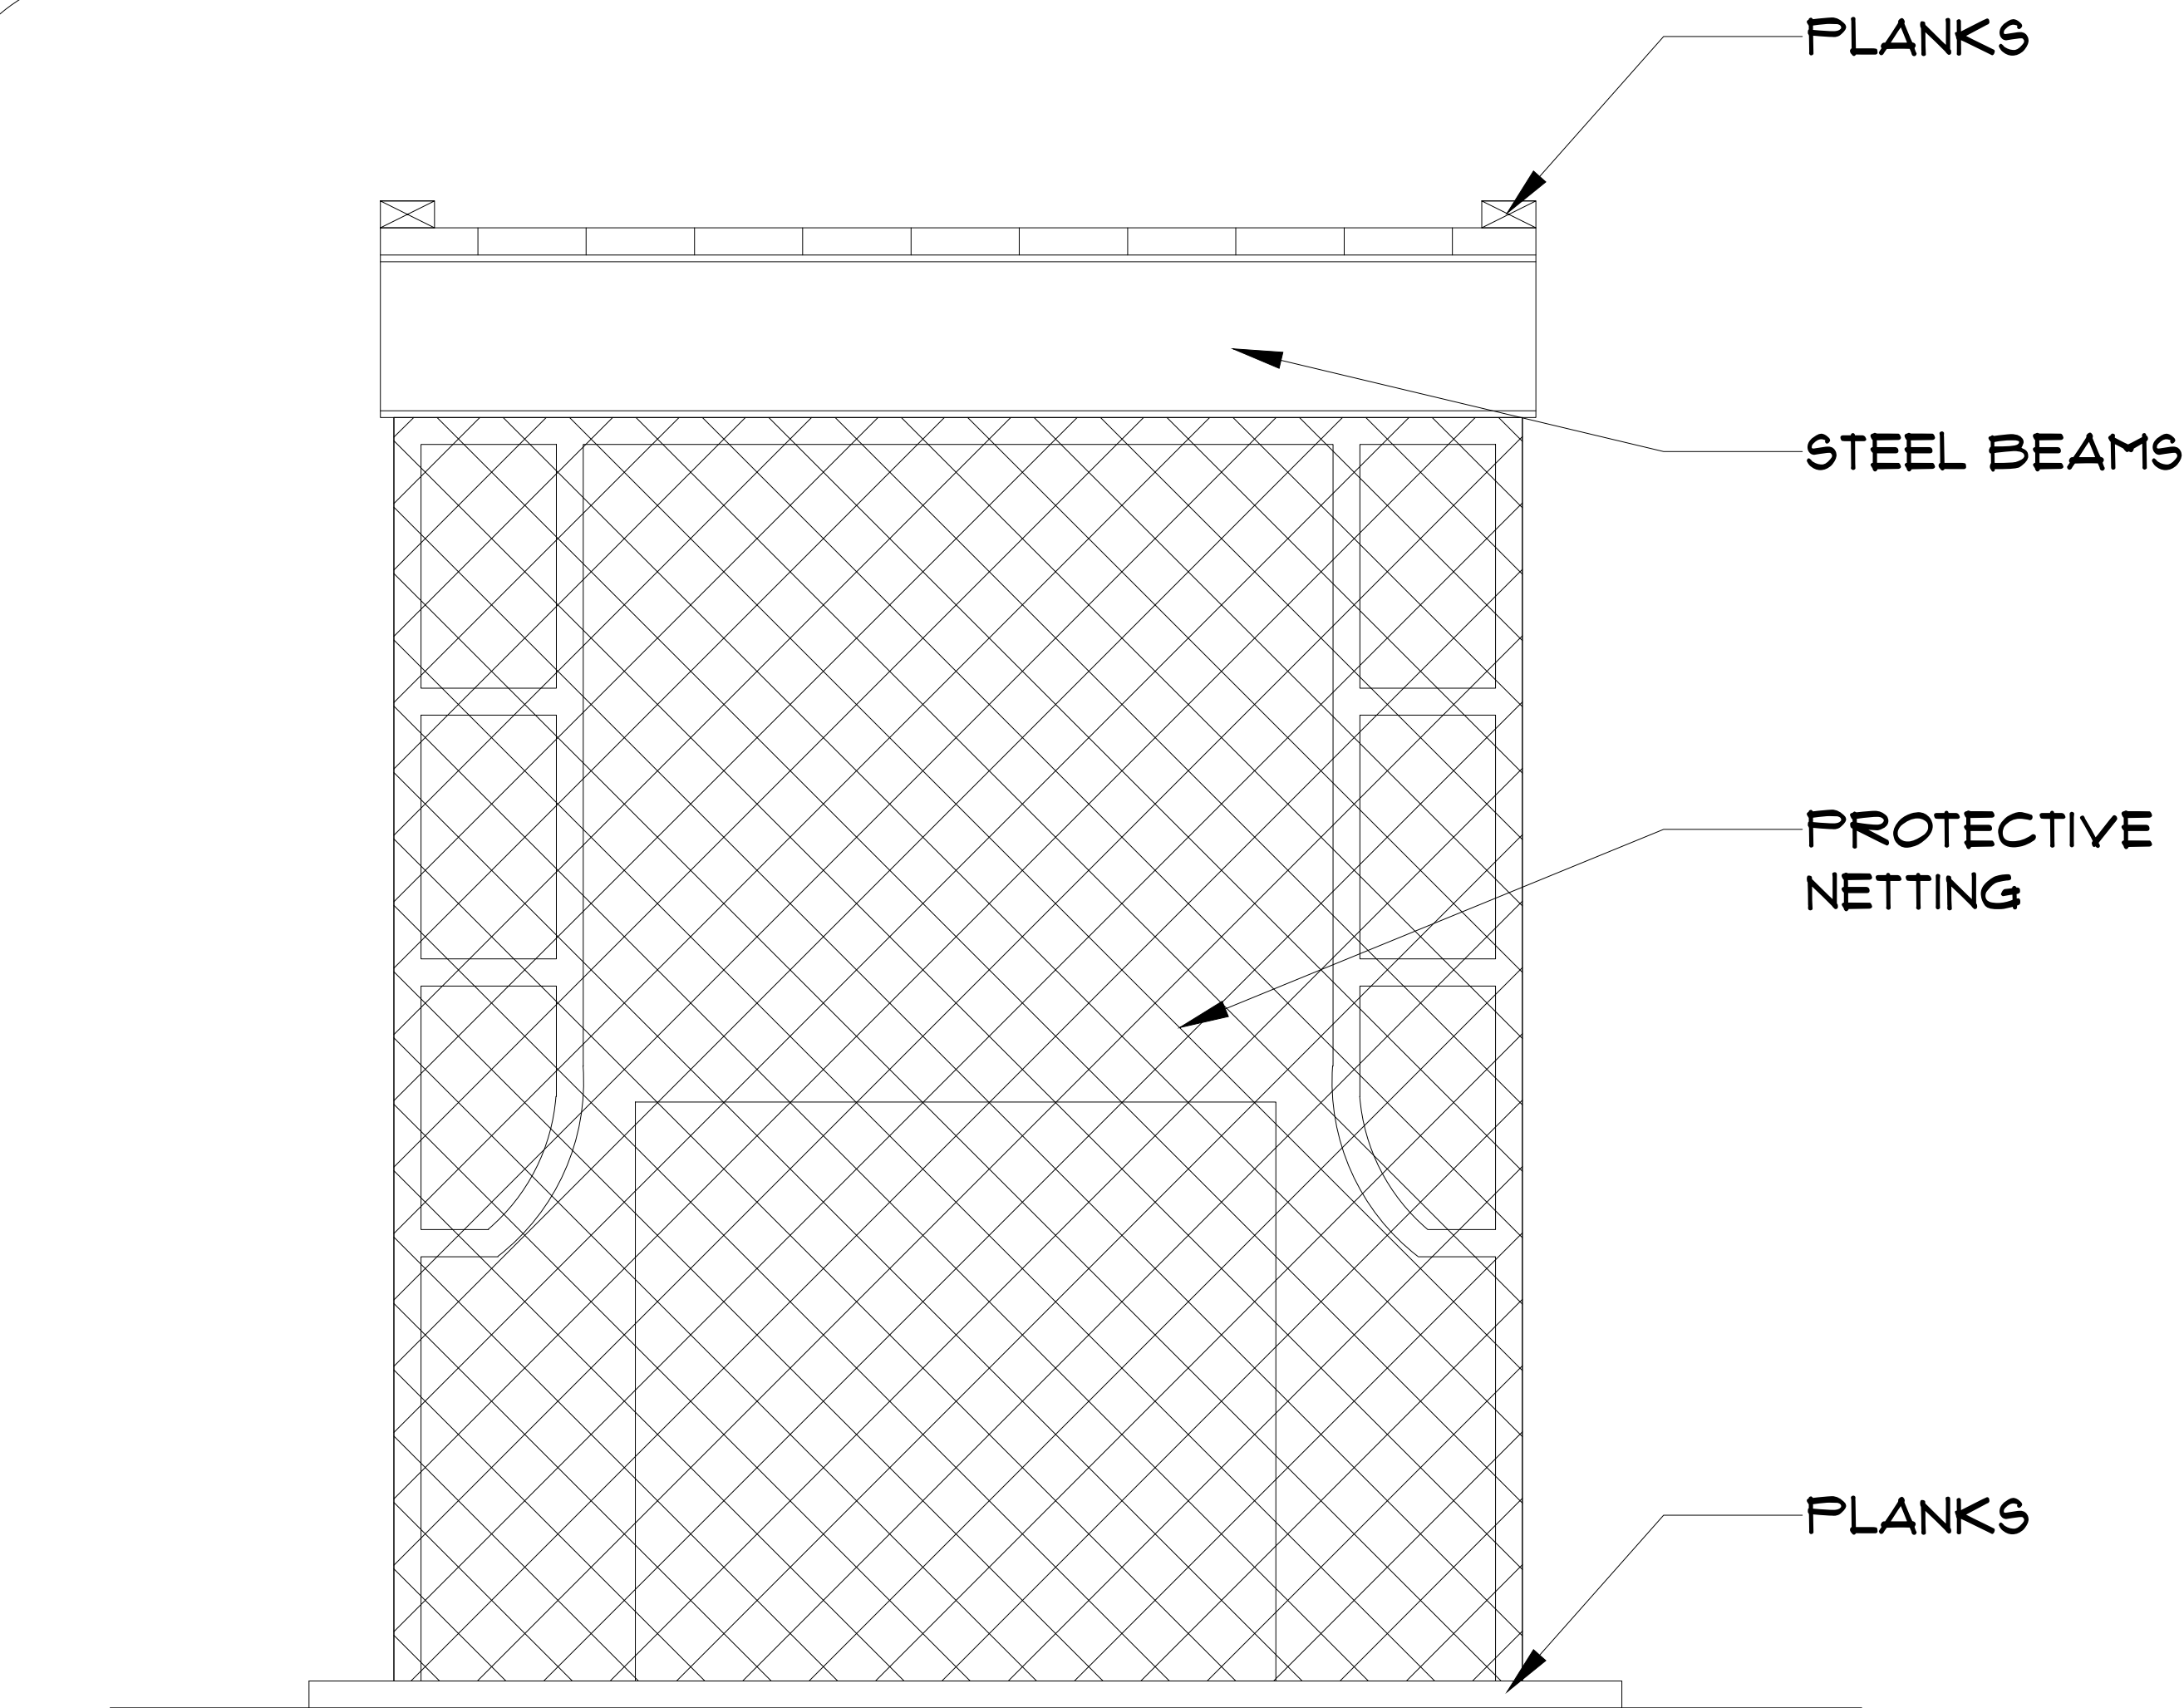

1 TYPICAL MECHANICAL EQUIPMENT DETAIL

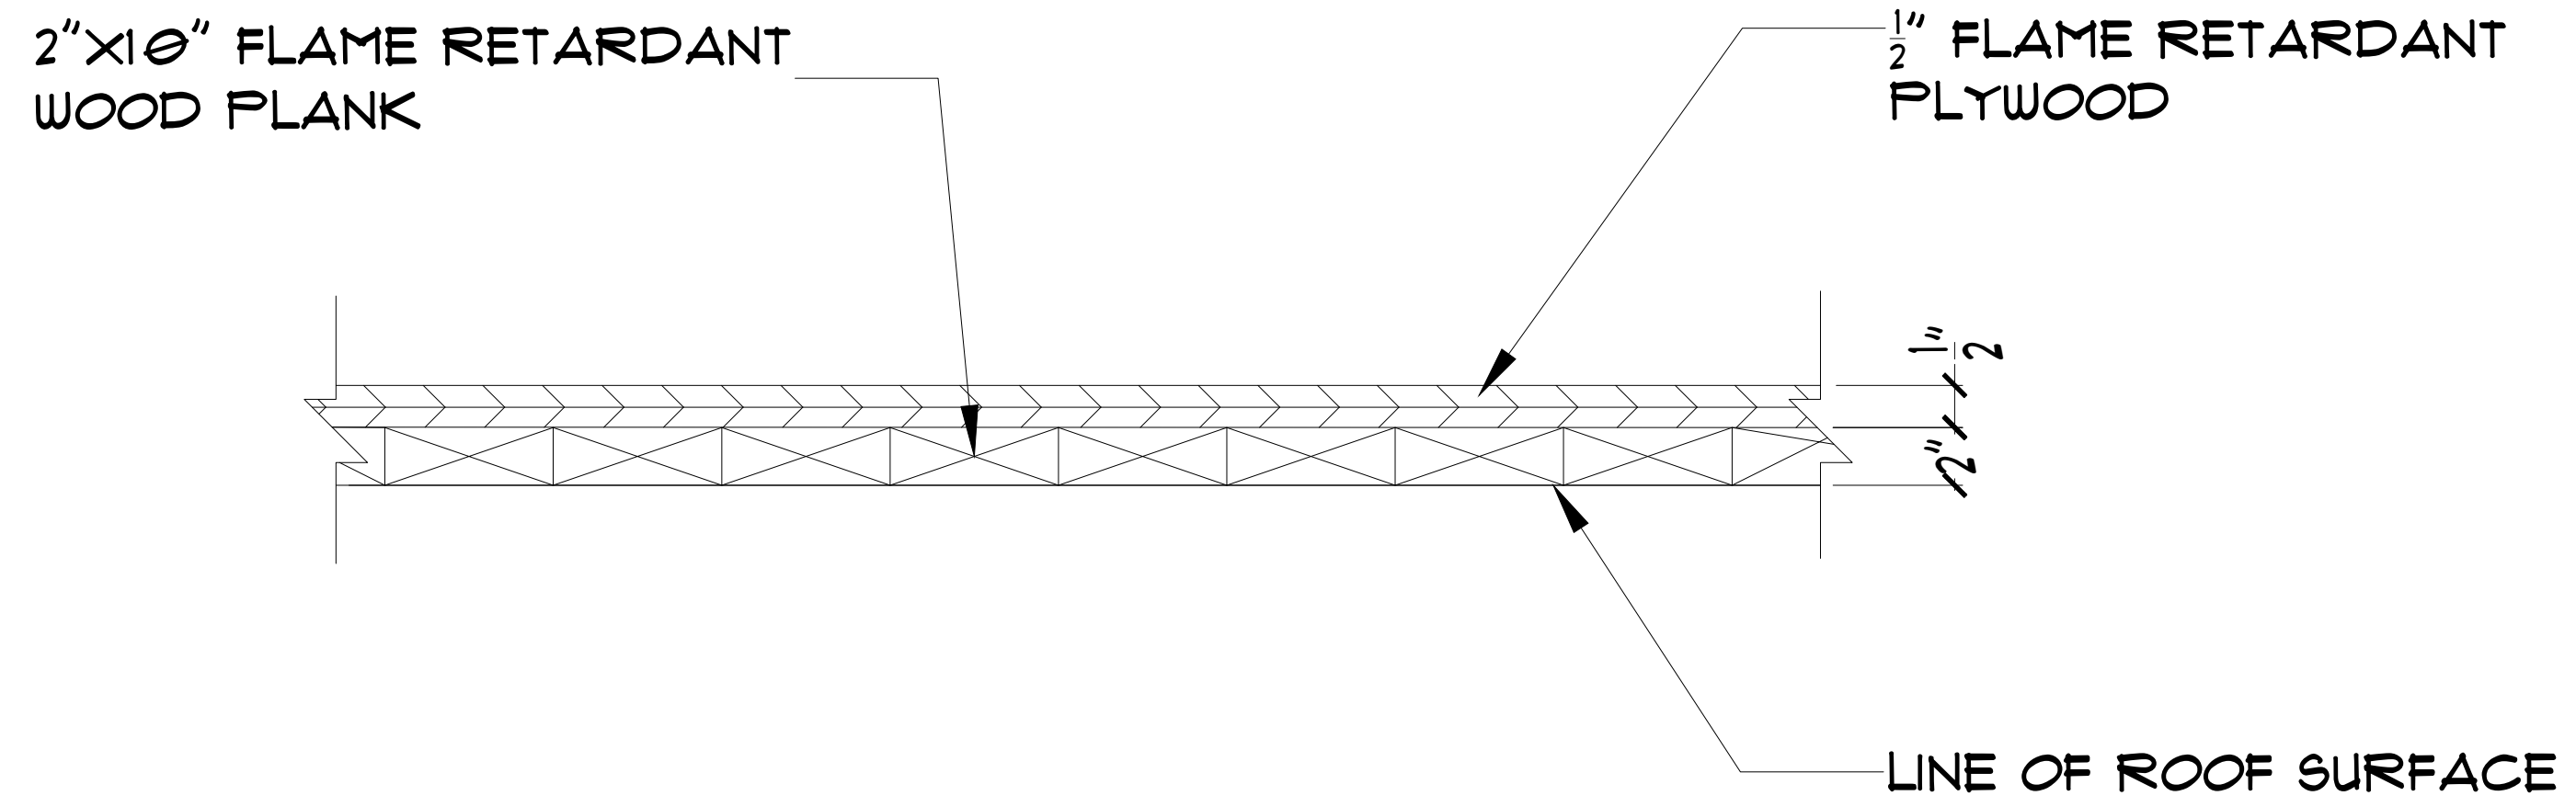

NOTES: ADDITIONAL SANDBAGS WILL BE PROVIDED IF REQUIRED

2 TYPICAL ROOF PROTECTION DETAIL

General Notes

No.	Revision/Issue	Date

Firm Name and Address

KNS BUILDING RESTORATION
63-01 15TH STREET
MIDDLE VILLAGE, NY 11379
PHONE: (718) 366-0015
FAX: (718) 956-1998

Project Name and Address

534 W 42ND STREET
NEW YORK

Project

PROTECTION DETAILS

Date

06/03/2024

Scale

N.T.S

Sheet

DTL-1

DWG BY: BEVERLY DIAZ PEGUERO