


REF. NO.: M1348-001

TITLE NO.: FN-12710-NY

EAST 56th STREET (60' WIDE)

PROJECTIONS:

SIGN	0.4	LIGHTS	0.8
WATER TABLE	0.2	WINDOW SILL	0.3
WINDOW CORNICE	0.4		

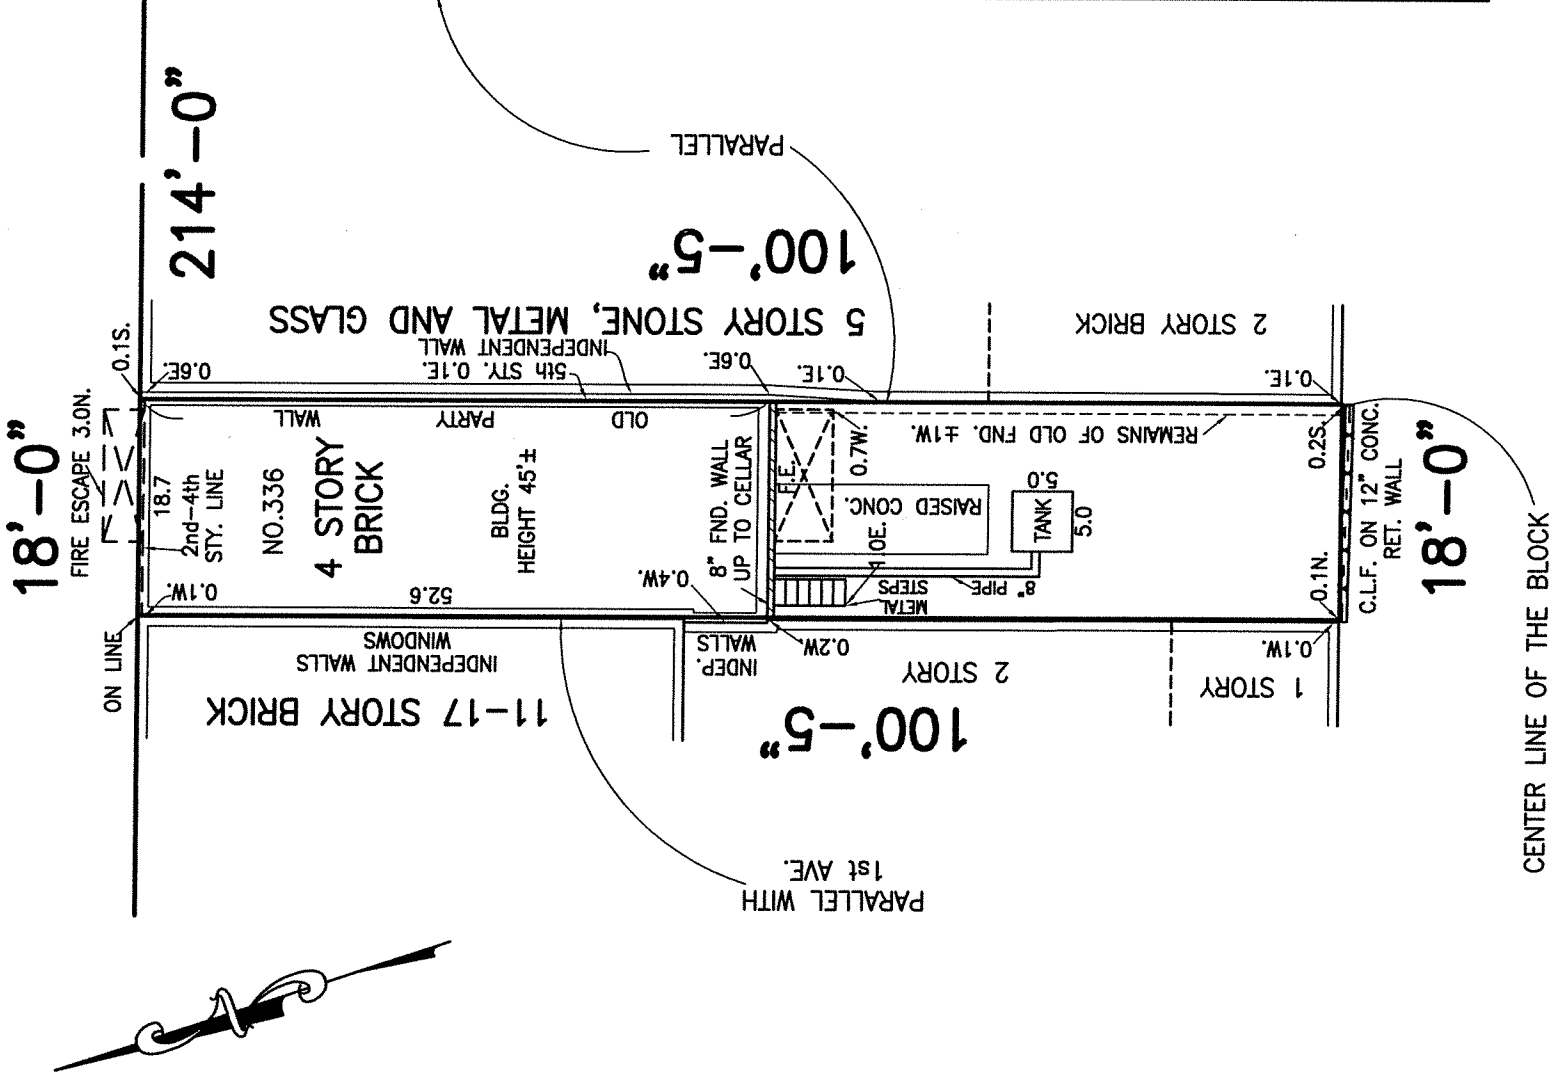

THIS SURVEY WAS PREPARED FOR USE IN DISCLOSING INFORMATION FOR TITLE PURPOSES ONLY, THE OFFSETS OR DIMENSIONS SHOWN HEREON FROM THE STRUCTURES TO THE PROPERTY LINES ARE FOR SPECIFIC TITLE PURPOSES ONLY AND ARE NOT INTENDED TO BE USED IN THE ERECTION OF FENCES, RETAINING WALLS, POOLS, PATIOS, PLANTING AREAS, ADDITIONS TO BUILDINGS AND/OR ANY OTHER CONSTRUCTION. NO LIABILITY IS ASSUMED BY JOSEPH NICOLETTI ASSOCIATES, PROFESSIONAL LAND SURVEYORS, P.C. FOR ANY USE OF THE DATA FOR CONSTRUCTION OF ANY NEW IMPROVEMENTS.

ENCROACHMENTS OR VAULTS, IF ANY, BELOW SURFACE SHALL NOT BE SHOWN. THE EXISTENCE OF RIGHT-OF-WAYS AND/OR EASEMENTS OF RECORD, IF ANY, NOT SHOWN HEREON, ARE NOT CERTIFIED, UNAUTHORIZED ALTERATIONS OR ADDITIONS TO THIS SURVEY IS VOIDABLE. THE OFFICE OF THE NEW YORK STATE EDUCATION LAW, COPIES OF THIS SURVEY MAP NOT BEARING THE LAND SURVEYORS INKED SEAL OR EMBOSSED SEAL SHALL NOT BE CONSIDERED TO BE A VALID TRUE COPY. GUARANTEES OR CERTIFICATIONS INDICATED HEREON SHALL RUN ONLY TO THE PERSON FOR WHOM THE SURVEY IS PREPARED AND ON HIS BEHALF TO THE TITLE COMPANY, GOVERNMENTAL AGENCY AND LENDING INSTITUTION LISTED HEREON, AND TO THE ASSIGNEES OF THE LENDING INSTITUTION. GUARANTEES OR CERTIFICATIONS ARE NOT TRANSFERABLE TO ADDITIONAL INSTITUTIONS OR SUBSEQUENT OWNERS.

TAX SECT.: 5 TAX BLOCK: 1348 TAX LOT(S): 35

MAP OF PROPERTY AT
MANHATTAN

NEW YORK COUNTY, N.Y.

SURVEYED: NOVEMBER 13, 2013

UPDATED : NOVEMBER 15, 2016

Donald W. Dyer

CERTIFIED TO:
AMTRUST TITLE INSURANCE COMPANY
FIRST NATIONWIDE TITLE AGENCY LLC
CHASE BANK, N.A., ITS SUCCESSORS
CHARLES HENRY PROPERTIES, LLC

JOSEPH NICOLETTI ASSOCIATES
PROFESSIONAL LAND SURVEYORS, P.C.

499 JERICHO TURNPIKE, SUITE 201
MINEOLA, NEW YORK 11501
516-873-7278

SCALE: 1"=16' DRAWN BY: G.N.