


**A** BUILDING SECTION  
1/8" = 1'-0"

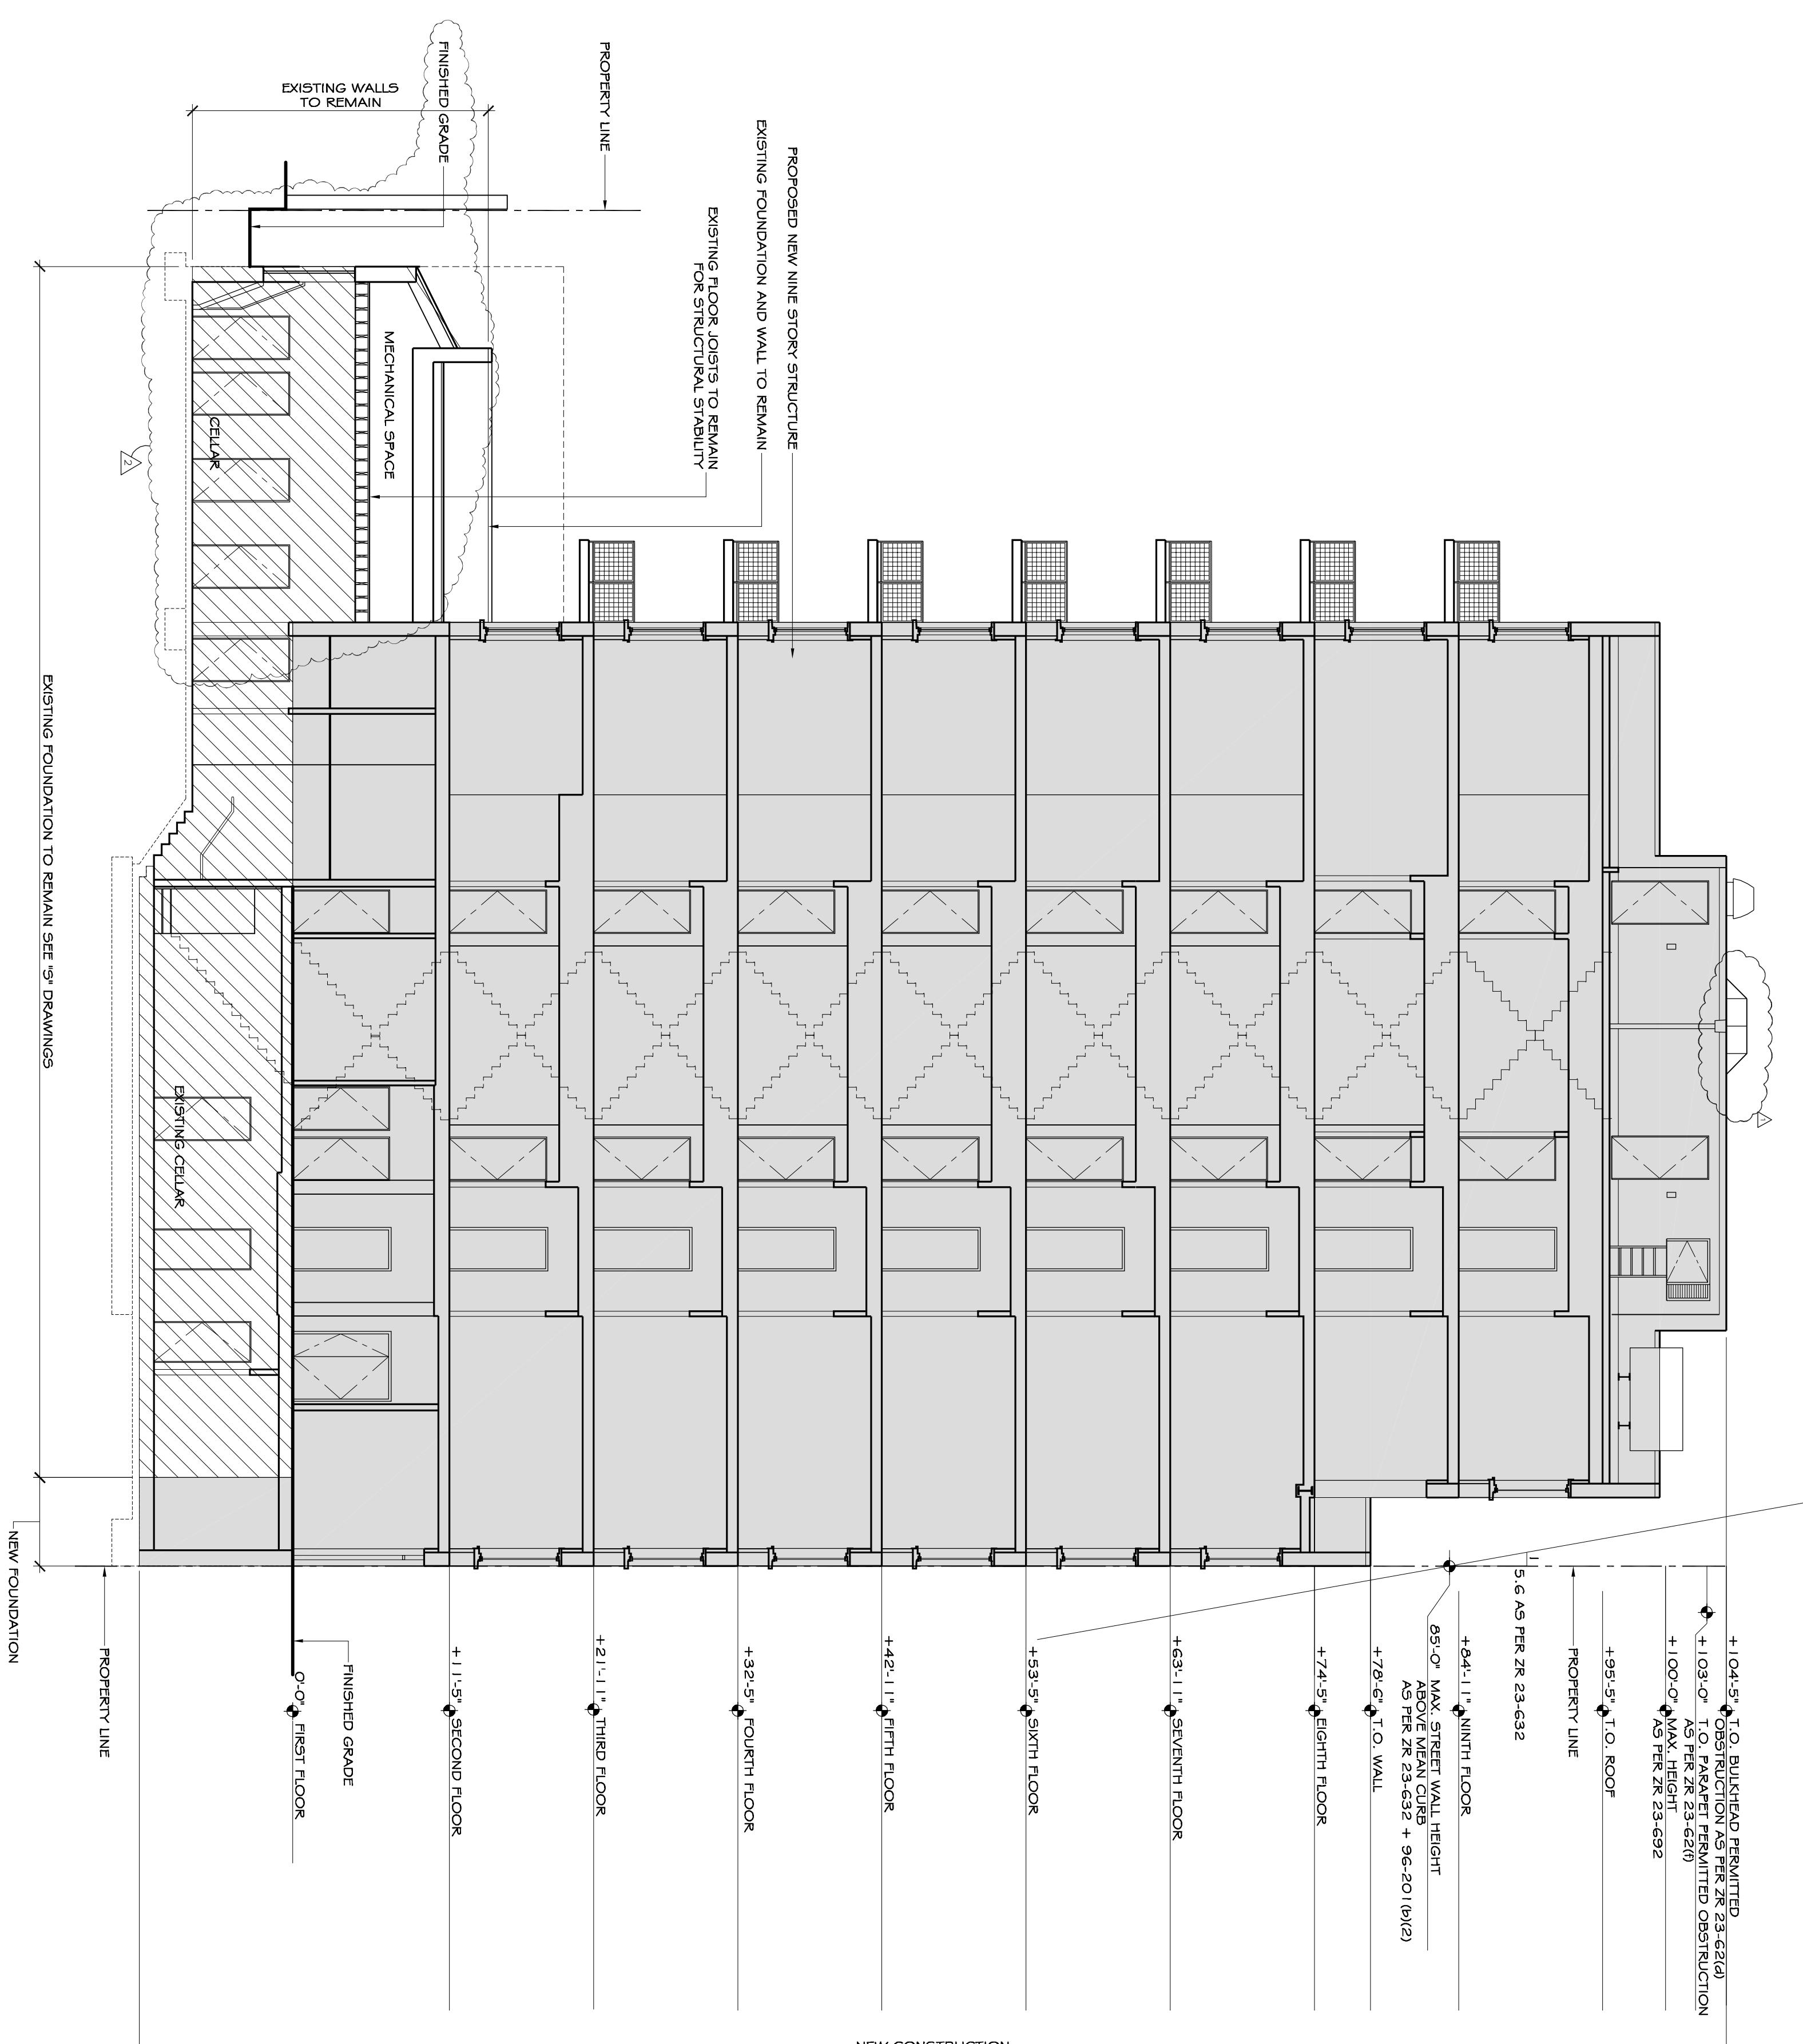

© Owner 2005, Rev. E, Boyle, MA  
All rights reserved. Printed on  
Plates, Drawings, Specifications, Descriptions, Bills of  
Furnishings, and other documents of this nature, are the  
property of Boyle, MA. They shall not be used, copied, or  
reproduced, in whole or in part, without the  
written permission of Boyle, MA.

**Brian E. Boyle A.I.A.**  
75 Spring Street, 4th Fl.  
New York, NY 10022  
212.334.6172

Scale 1/8" = 1'-0"	The Deuce 534 W. 42nd Street New York, NY 10036	
Date 08/00/2005	No. <input type="text"/> Revision/ ISSUED	Date <input type="text"/>
Drawn By CCC		
<b>BUILDING SECTION</b>	<b>A-200</b>	