



Brian E. Boyle A.I.A.

75 Spring Street 6th Fl
 New York, NY 10002
 212.334.7402
 Fax 212.334.6112

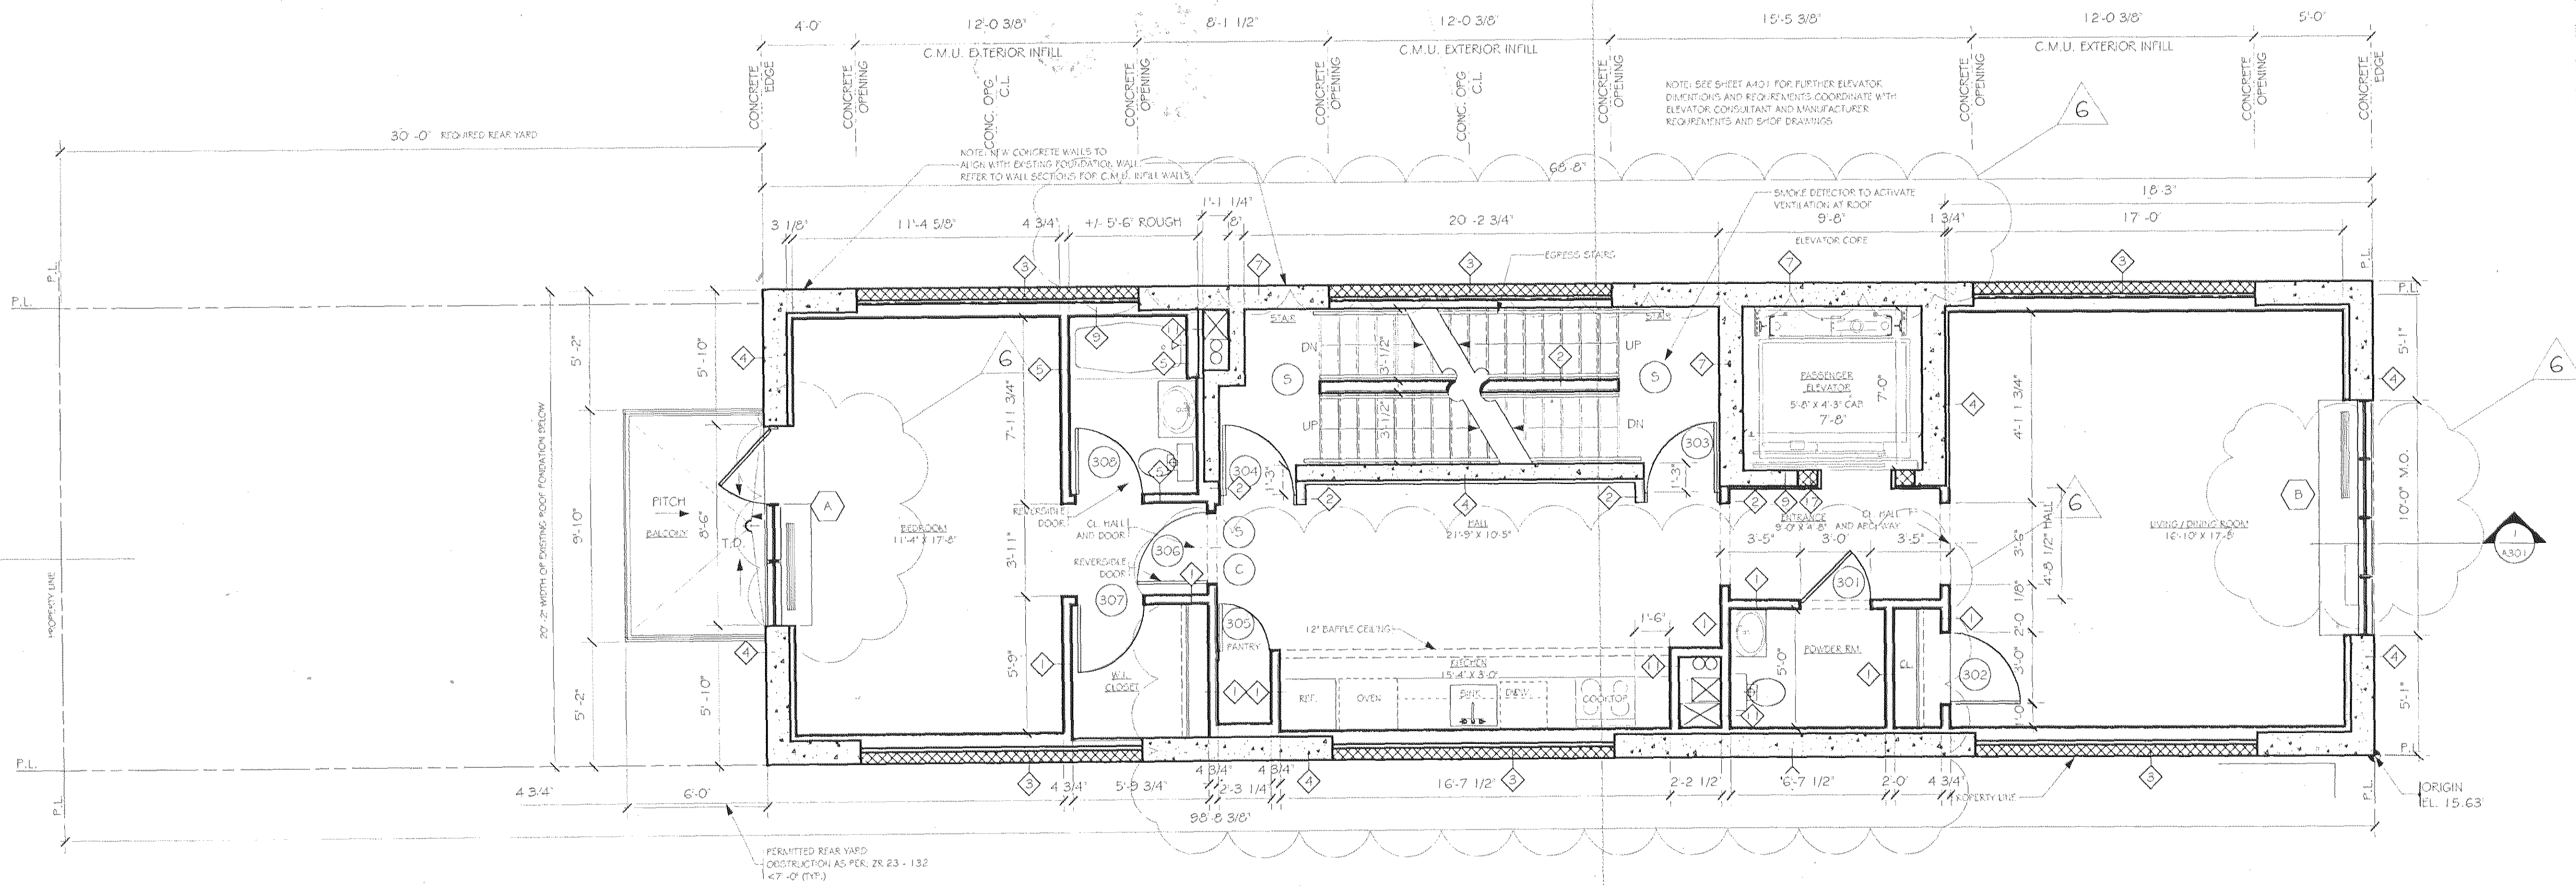

1 PLAN - THIRD, FOURTH AND FIFTH FLOORS

SCALE: 1/4" = 1'-0"

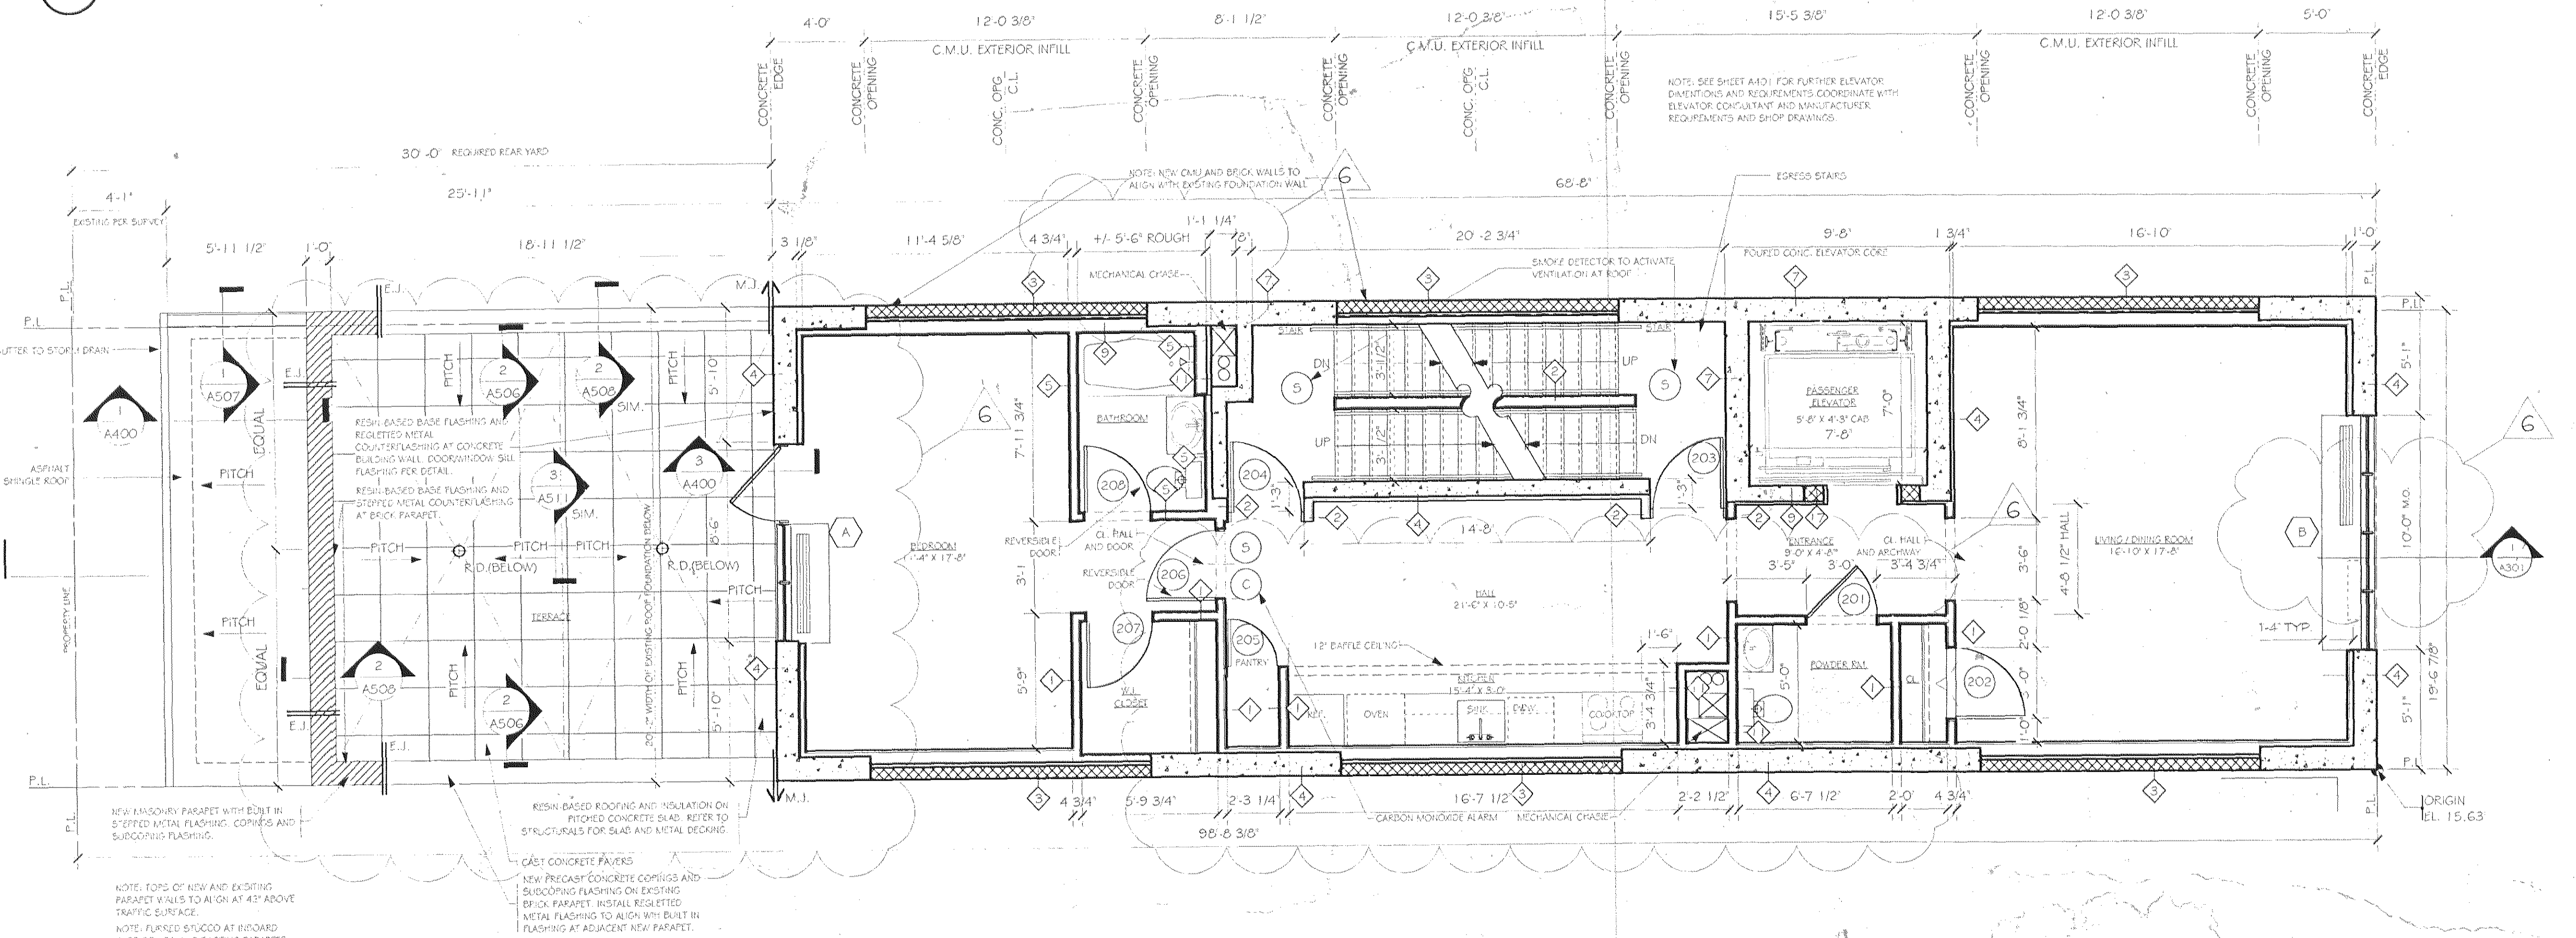

2 PLAN - SECOND FLOOR

SCALE: 1/4" = 1'-0"

6	Construction Set	Revisions as Noted	01.28.08
5	Column Location	Revisions as Noted	07.13.07
4	Construction Set	Revisions as Noted	03.01.07
3	Construction Set	Revisions as Noted	01.26.07
2	Construction Set	Revisions as Noted	11.30.06
1	Construction Plans and Elevations		10.30.06

No.	Revision/Issue	Date
DEUCE CONDOMINIUM 534 WEST 42ND STREET New York NY 10036		
PROPOSED PLANS SECOND THROUGH FIFTH FLOORS		
Scale	AS SHOWN	Sheet No.
Date	11.30.06	A101
Drawn By	R.R.	