


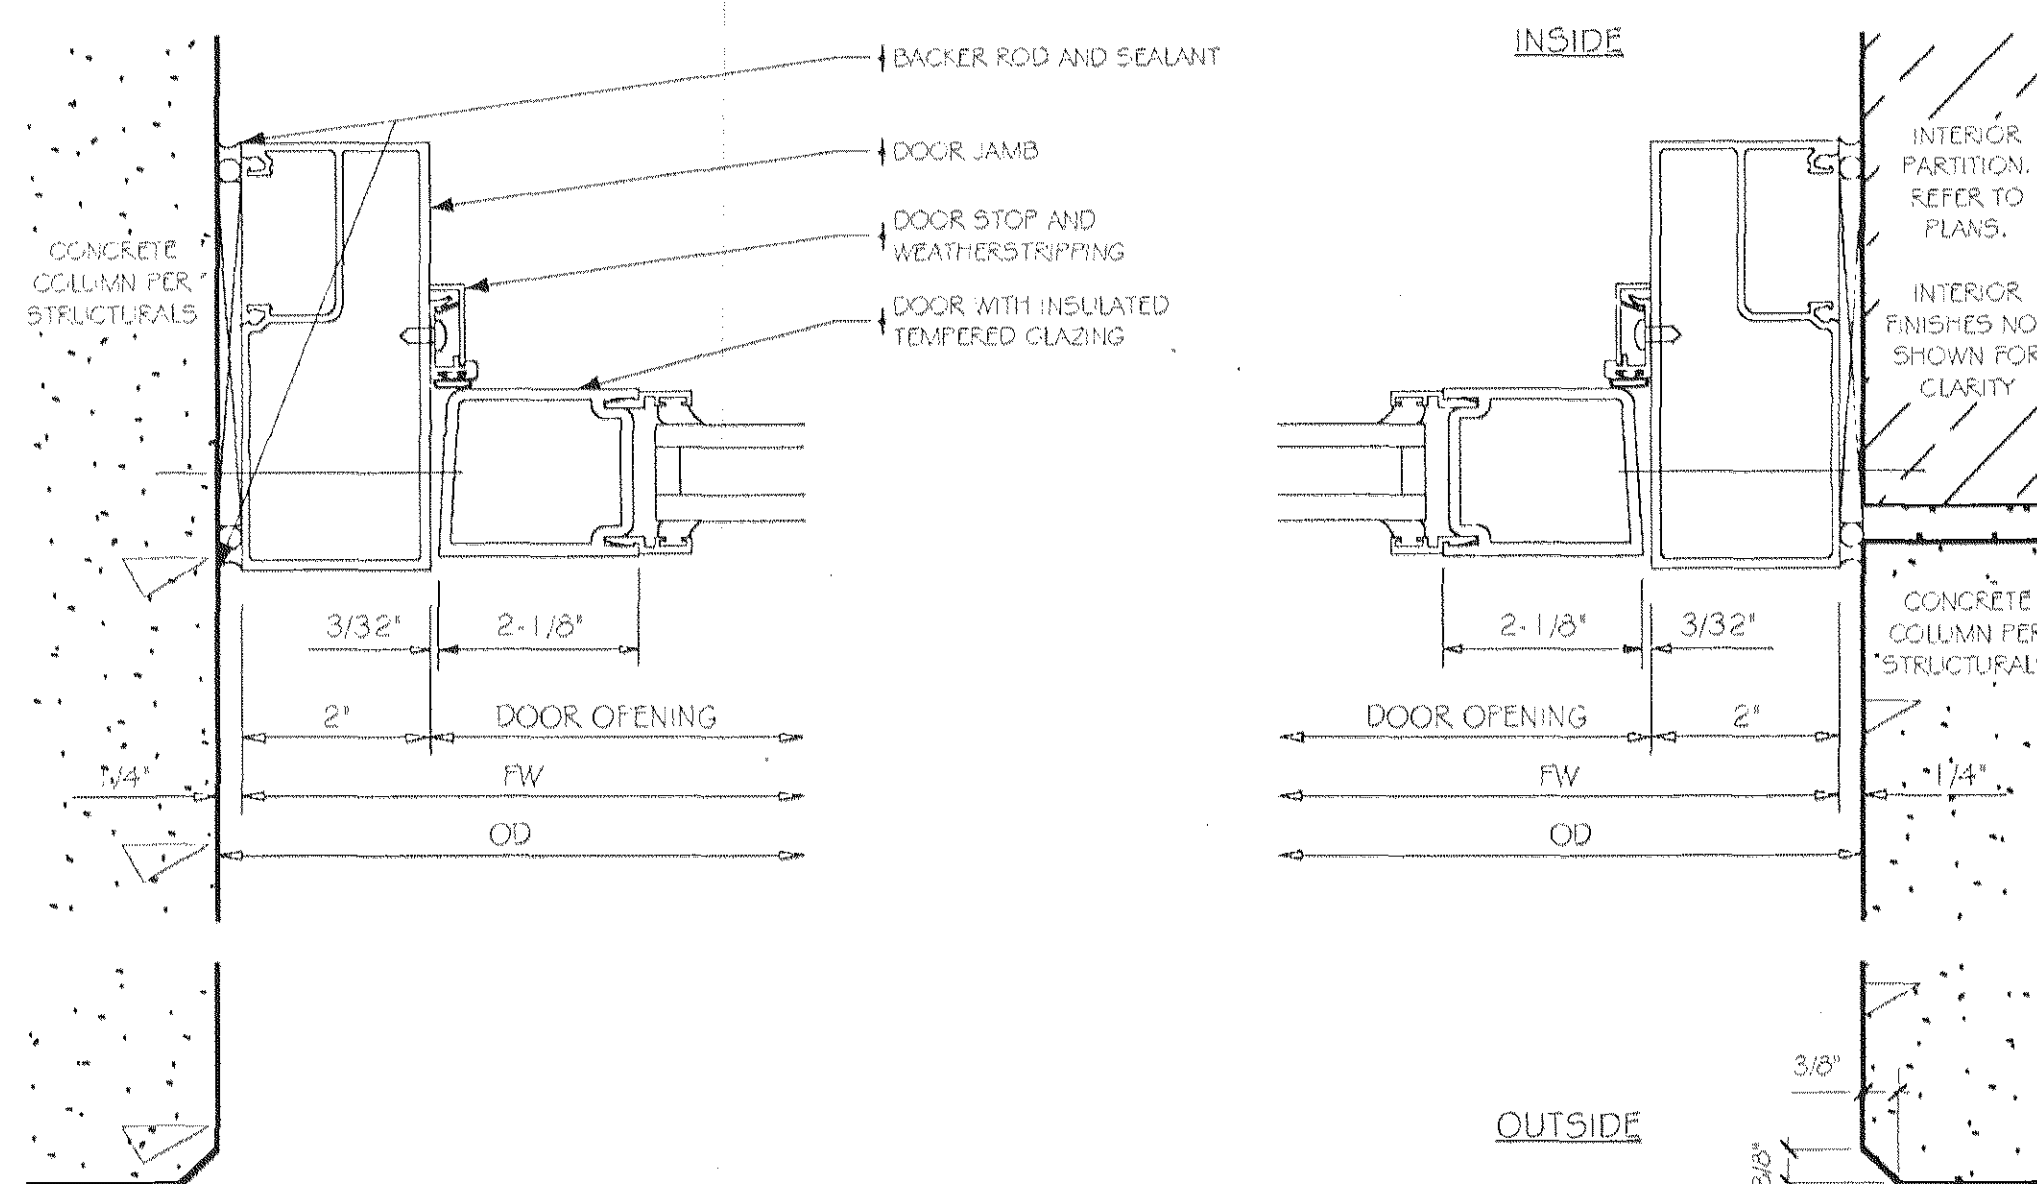
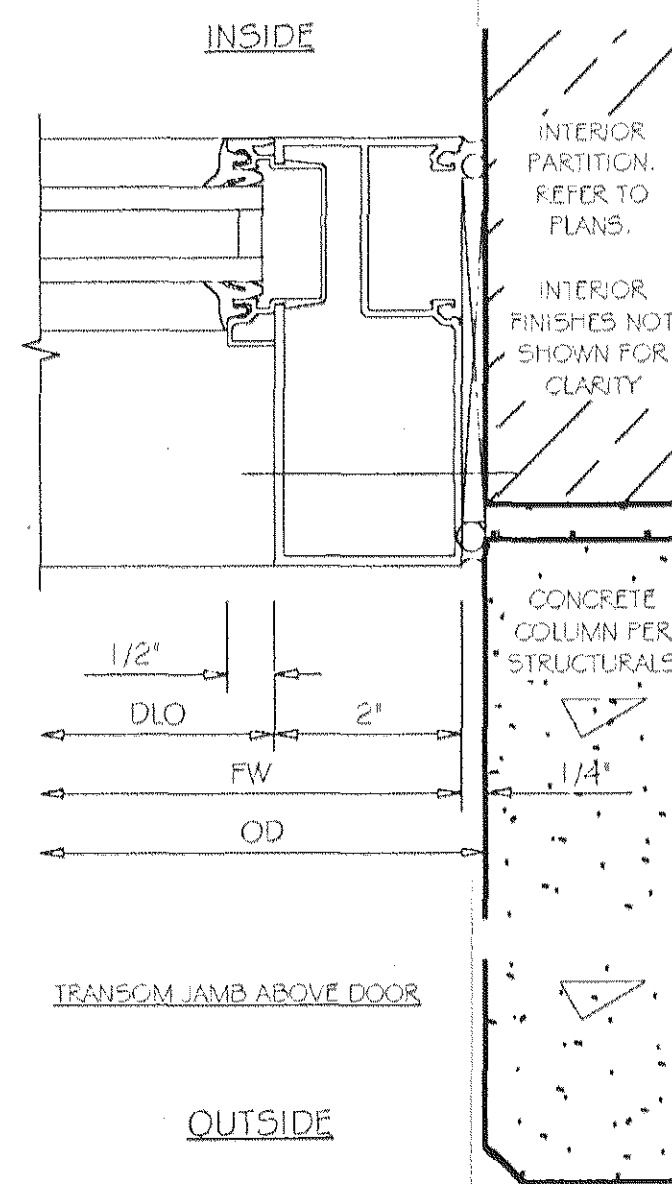


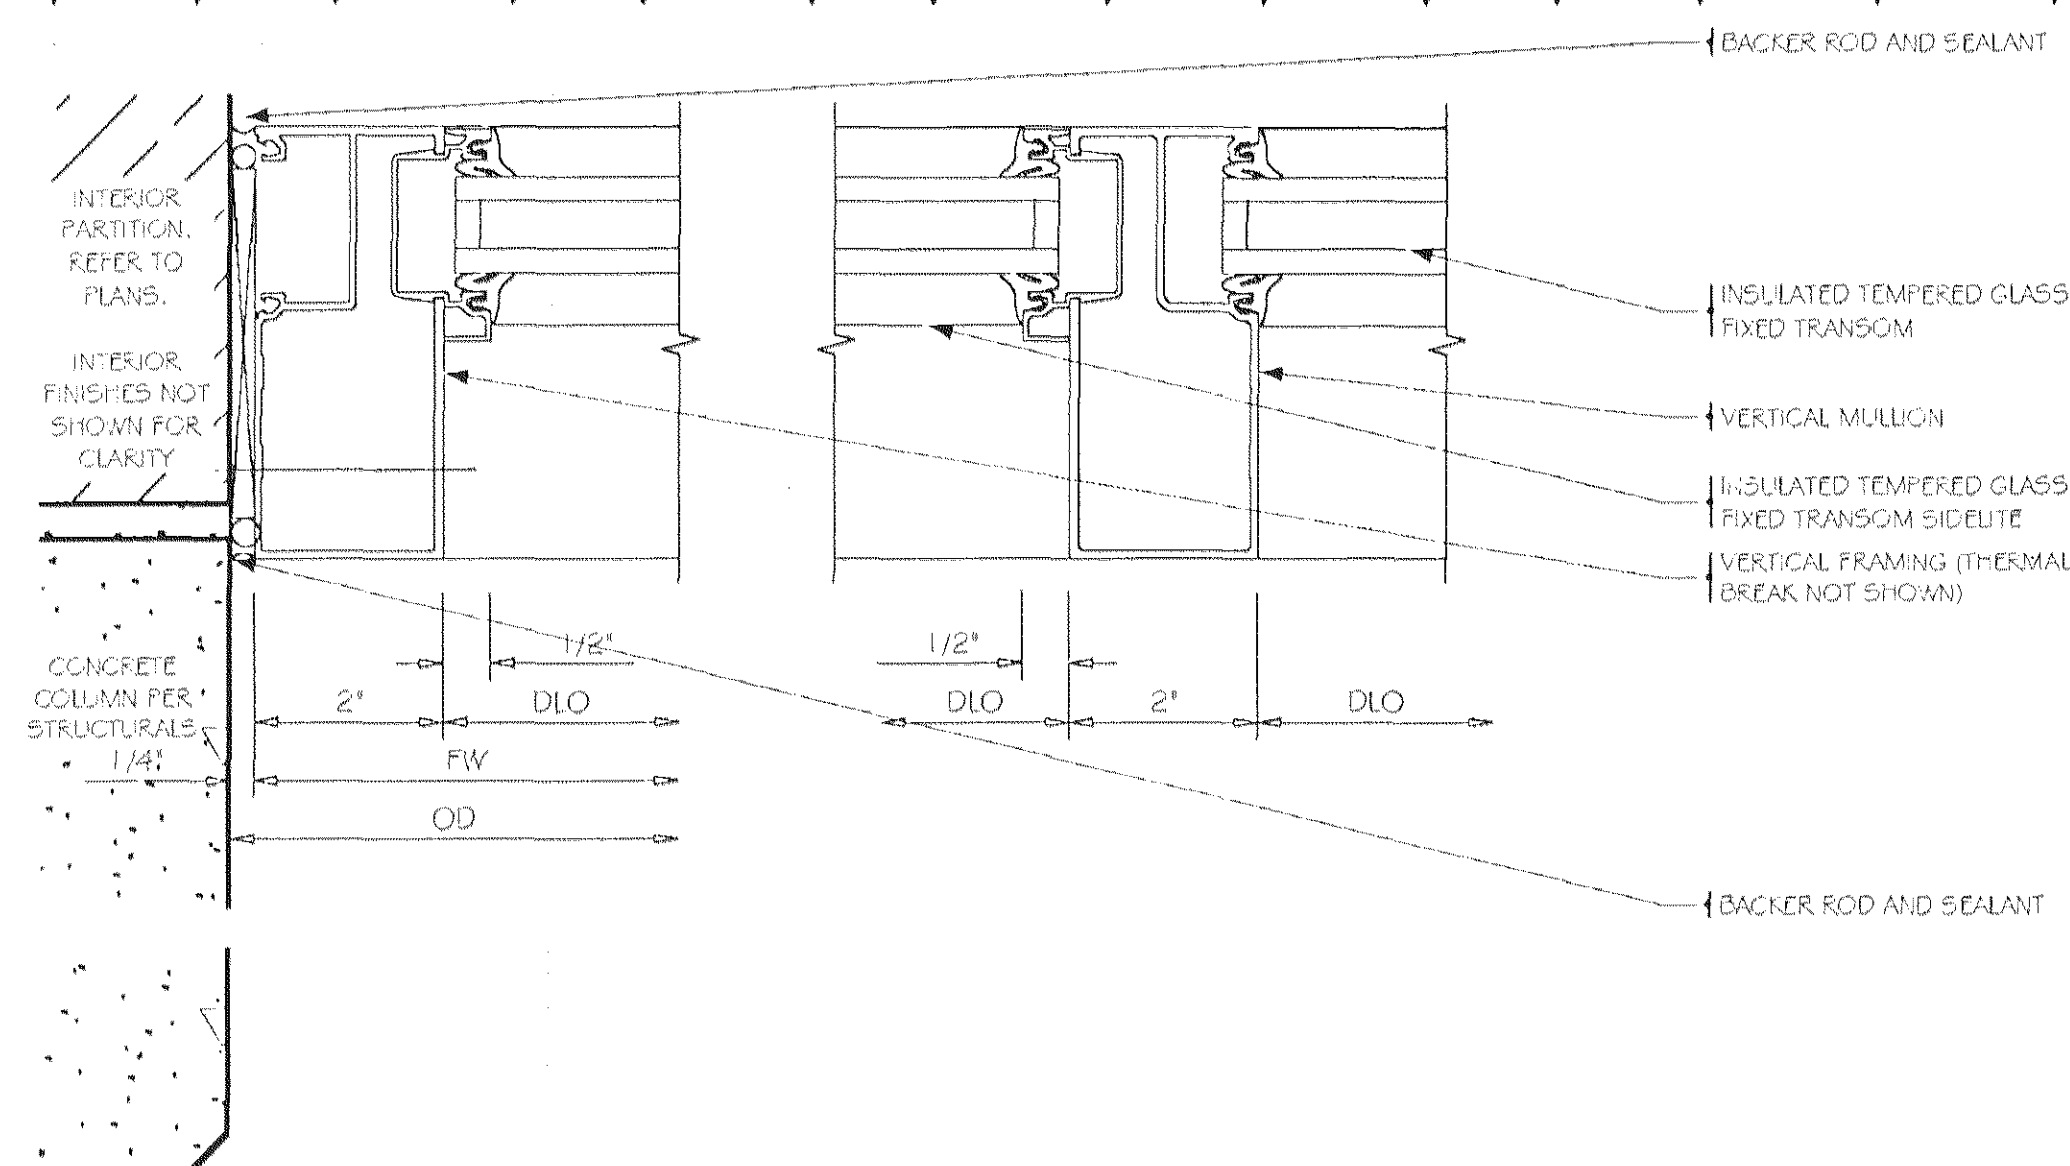


1 PLAN SECTION - EAST EGRESS DOOR

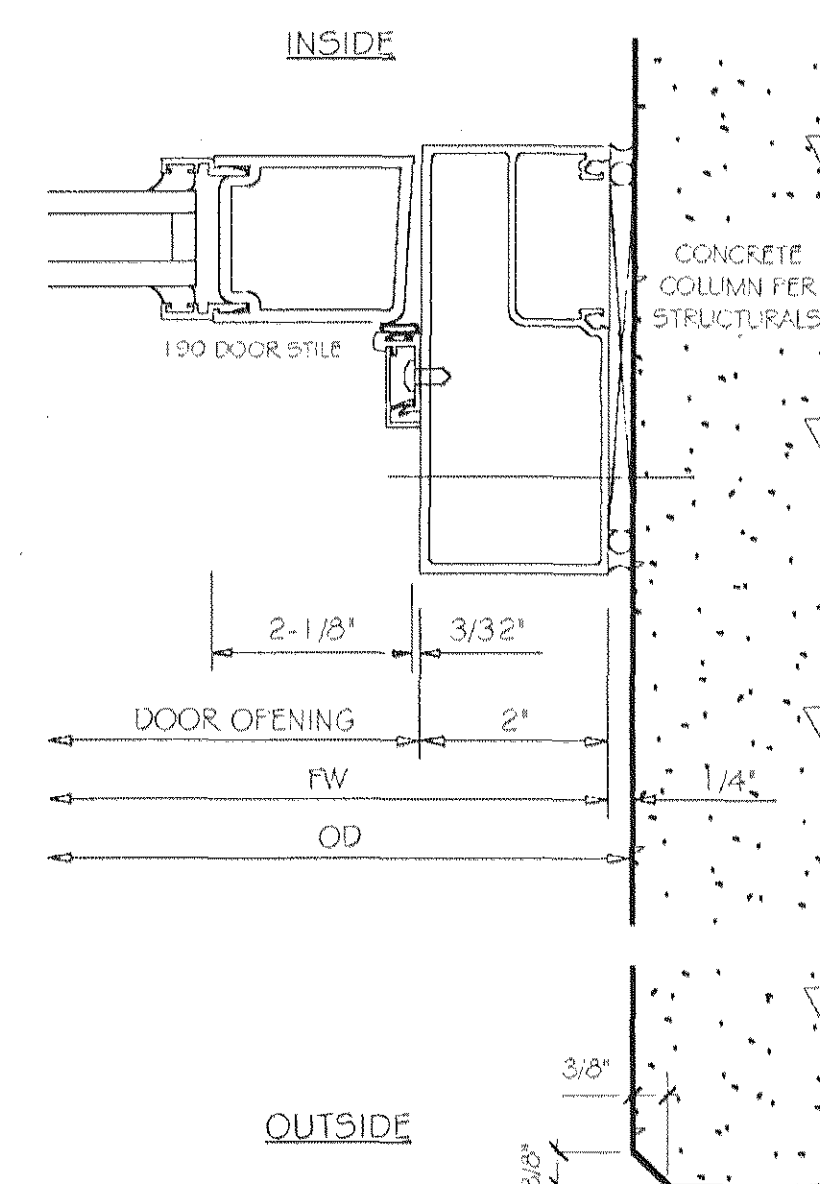


2 PLAN SECTION - WEST ENTRY DOOR

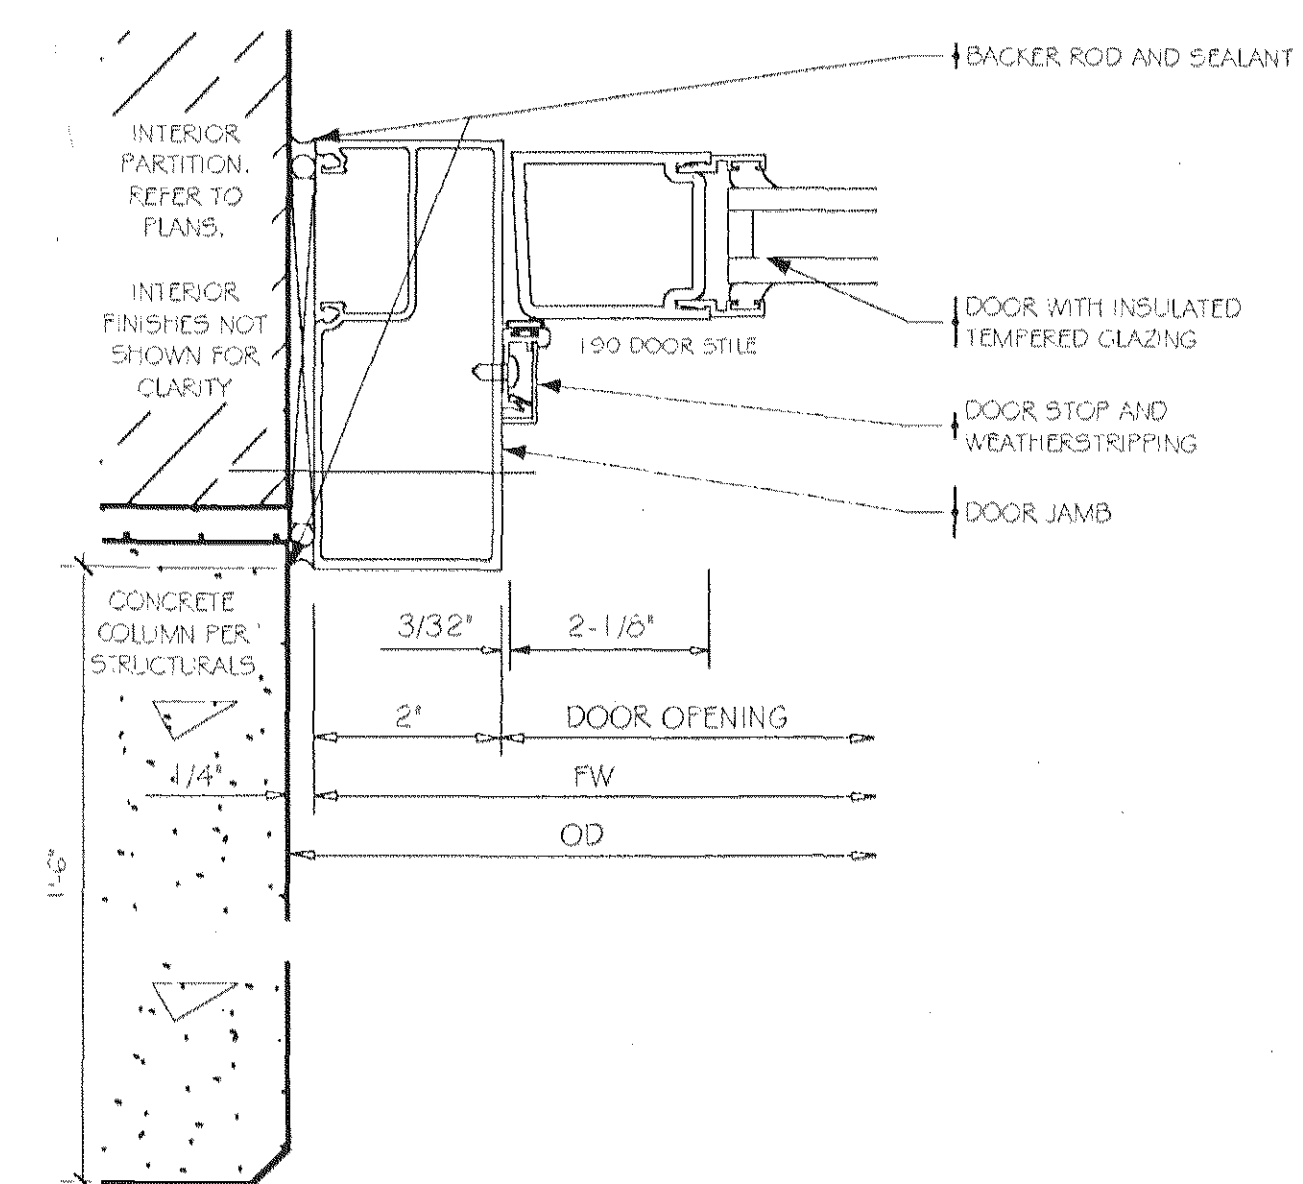

3 PLAN SECTION - STOREFRONT @ TRANSOM

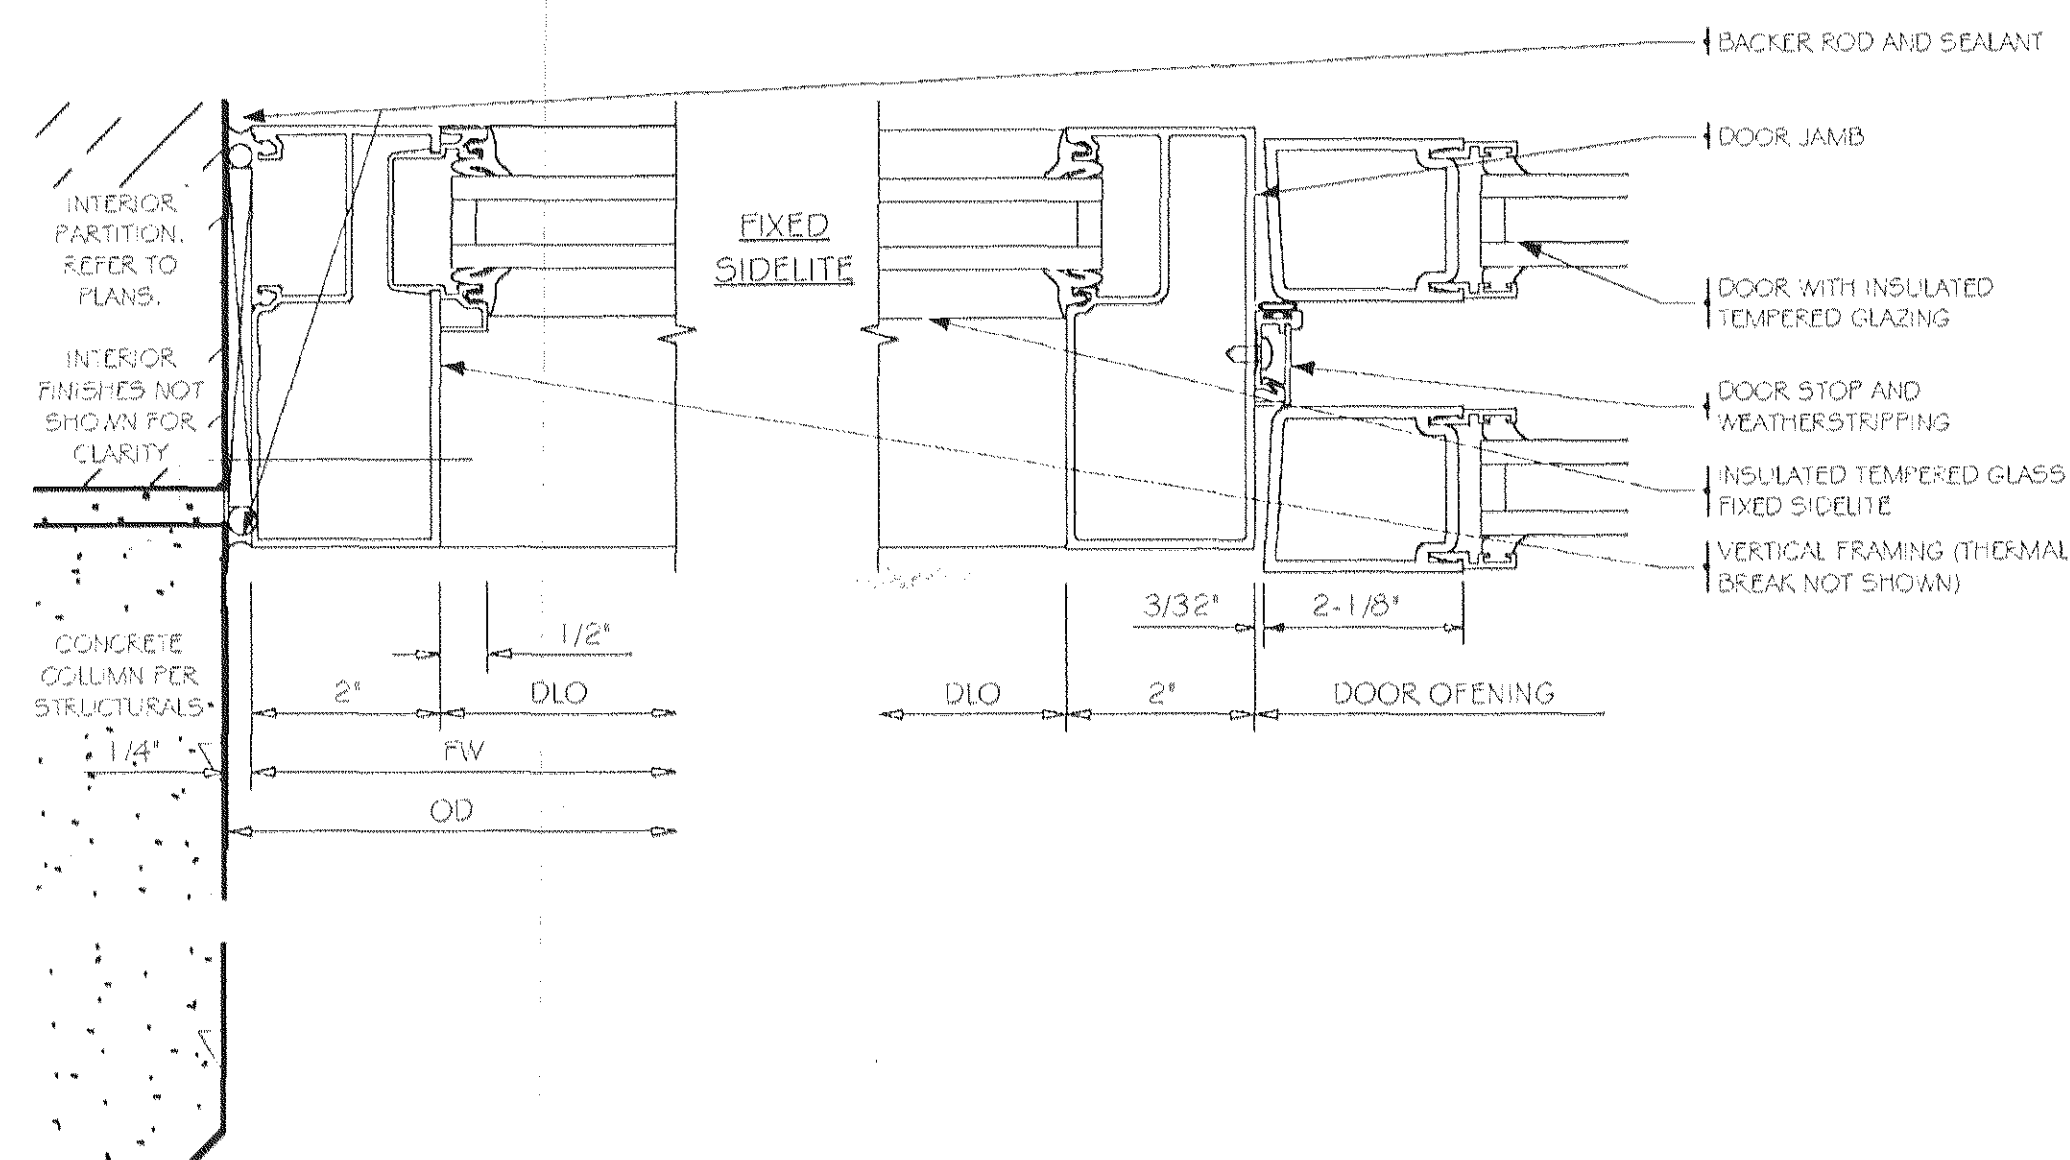

4 PLAN SECTION - STOREFRONT @ DOOR

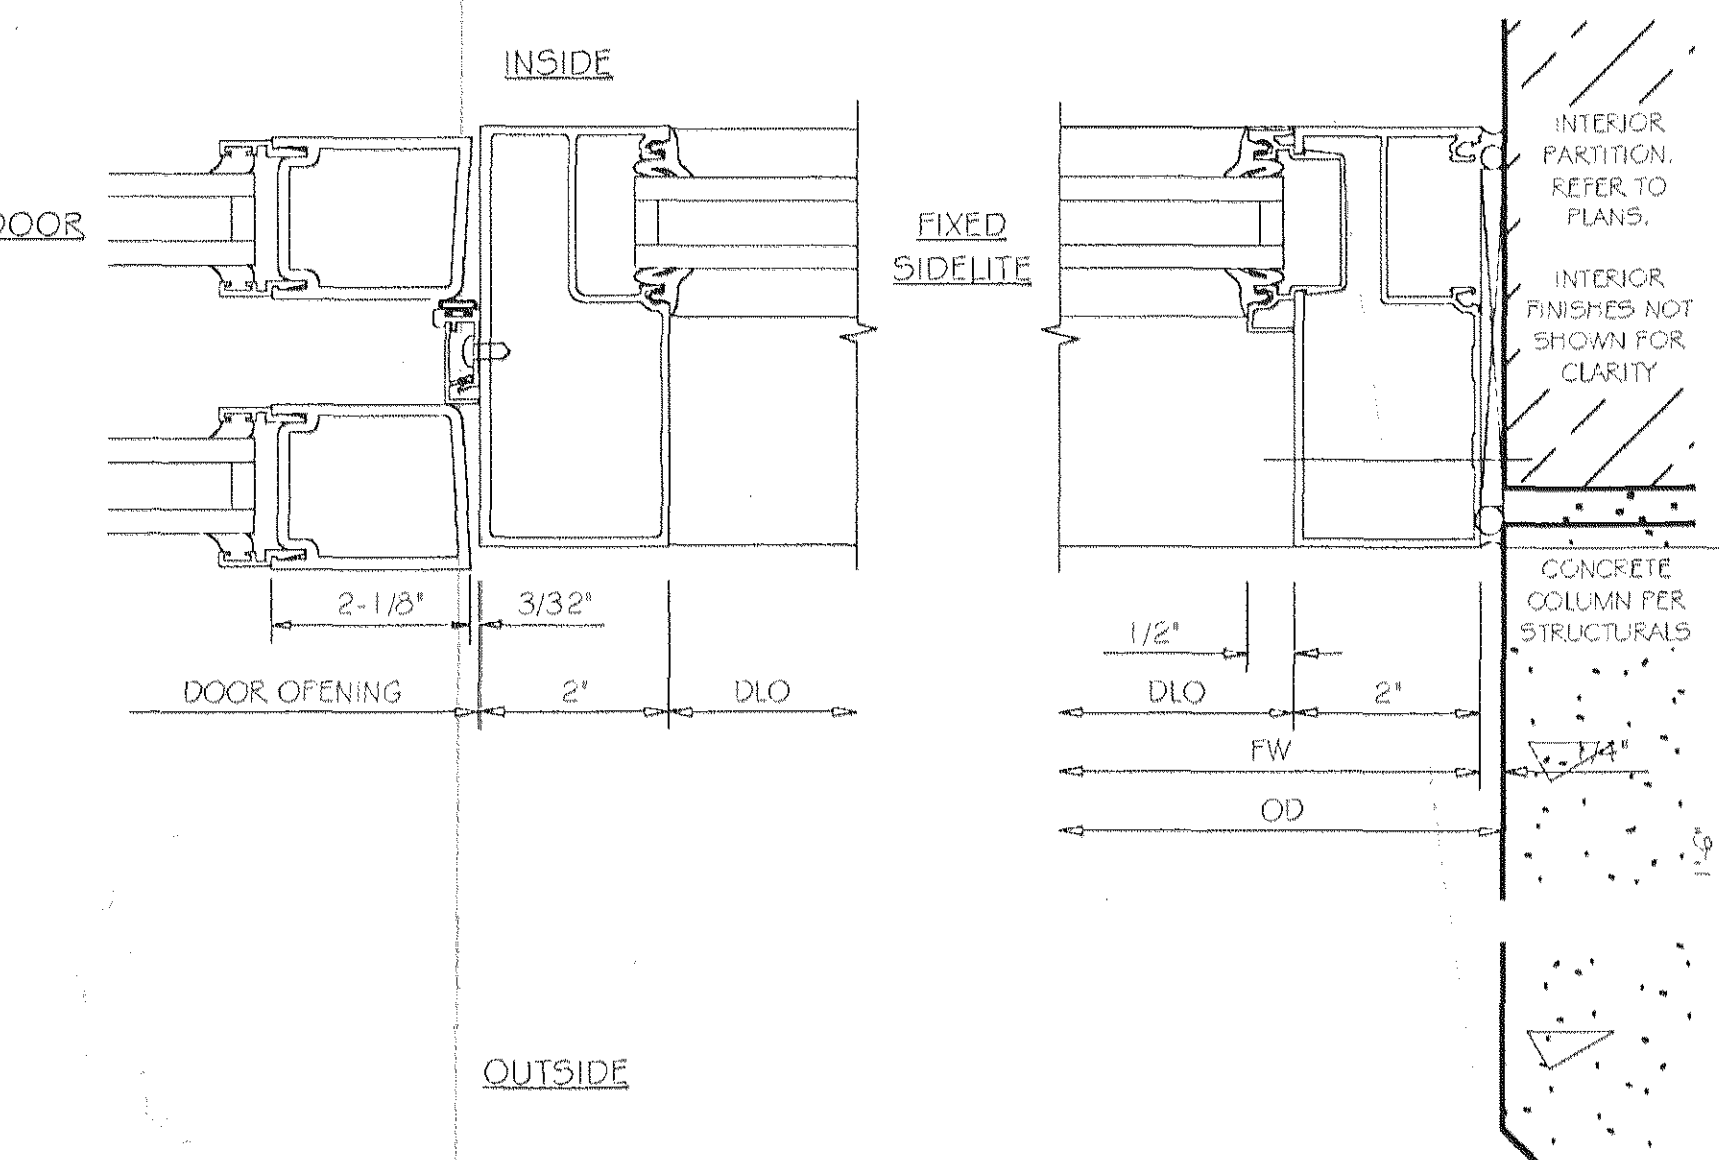

Copyright 2005 Brian E. Boyle, AIA
All Rights Reserved
Plans, Drawings, Specifications, Reports, Notes, and
Exhibits are the property of Brian E. Boyle, AIA. They shall not be used,
copied, altered, reproduced, or otherwise distributed by any
person without the written consent of Brian E. Boyle, AIA.

Brian E. Boyle A.I.A.
75 Spring Street 6th Flr
New York, NY 10002
212.334.7402
Fax 212.334.5112

3	Construction Set	Revisions as Noted	01.26.07
2	Construction Set	Revisions as Noted	11.30.06
1	Construction Plans and Elevations		10.30.06

No.	Revision/Issue	Date
DEUCE CONDOMINIUM 534 WEST 42ND STREET New York NY 10036		
DETAILS STOREFRONT		

Scale	AS SHOWN	Sheet No.	
Date	11.30.06		A442
Drawn By	R.R.		