
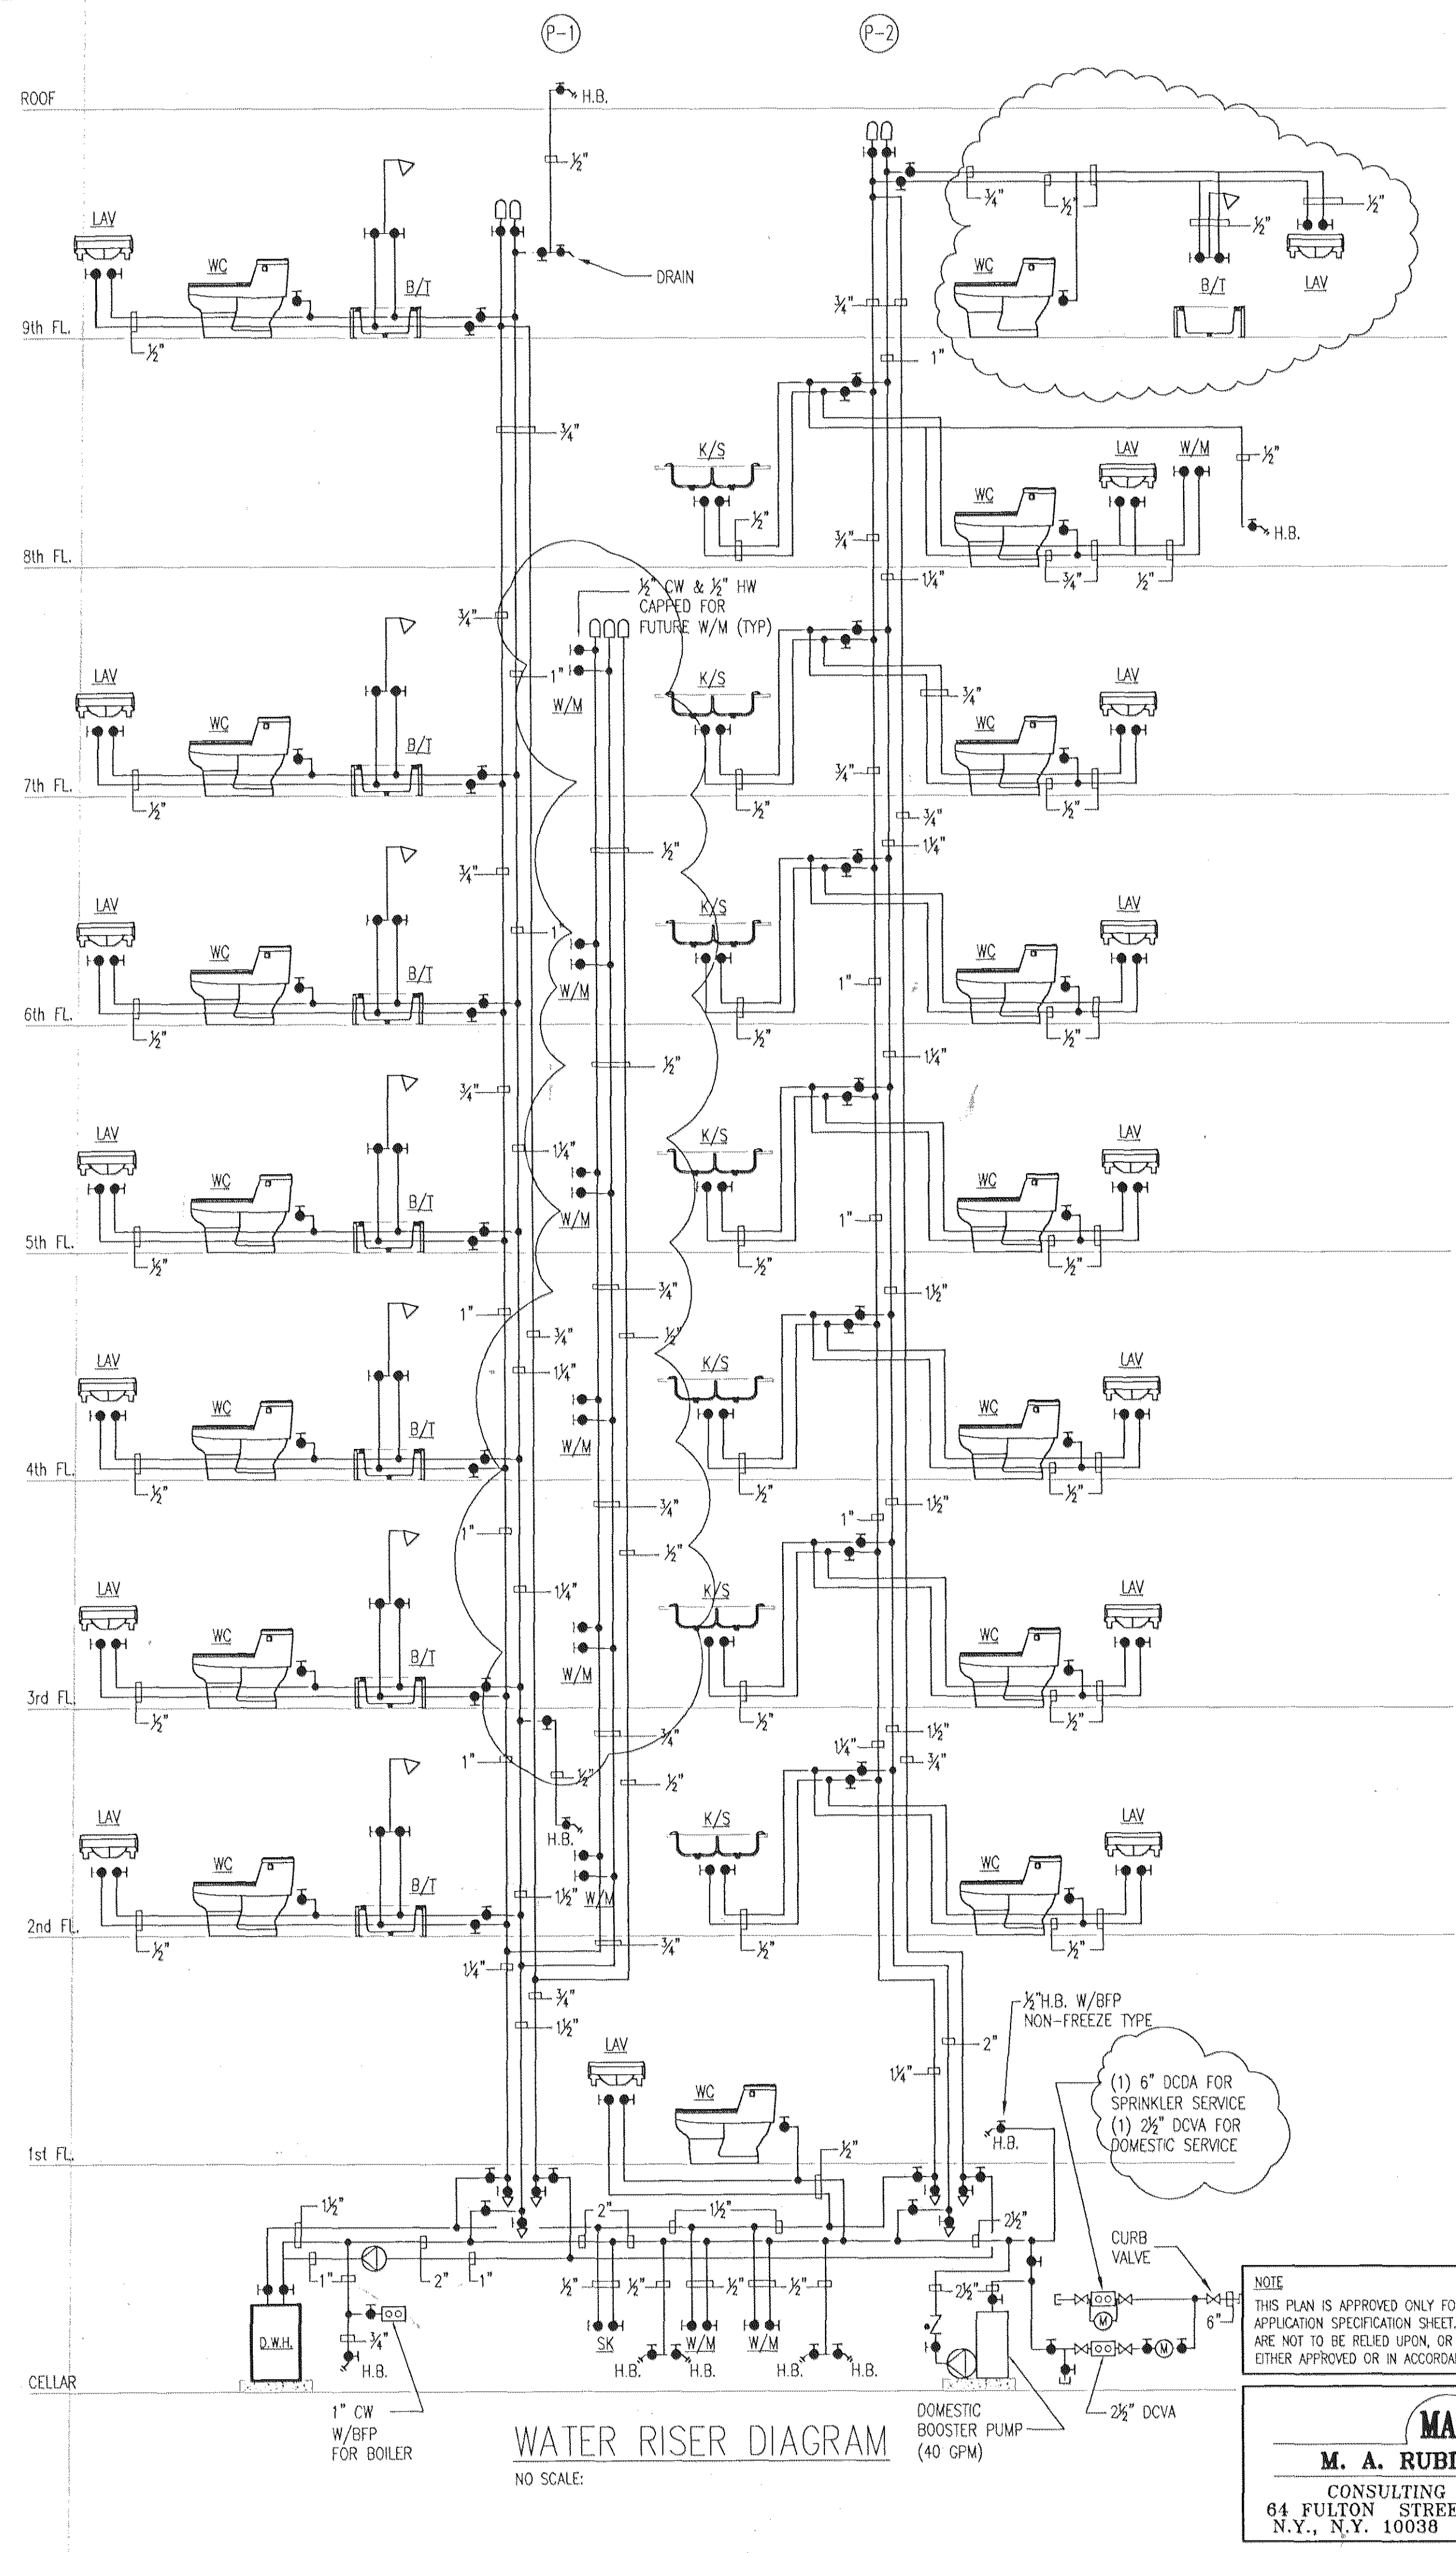


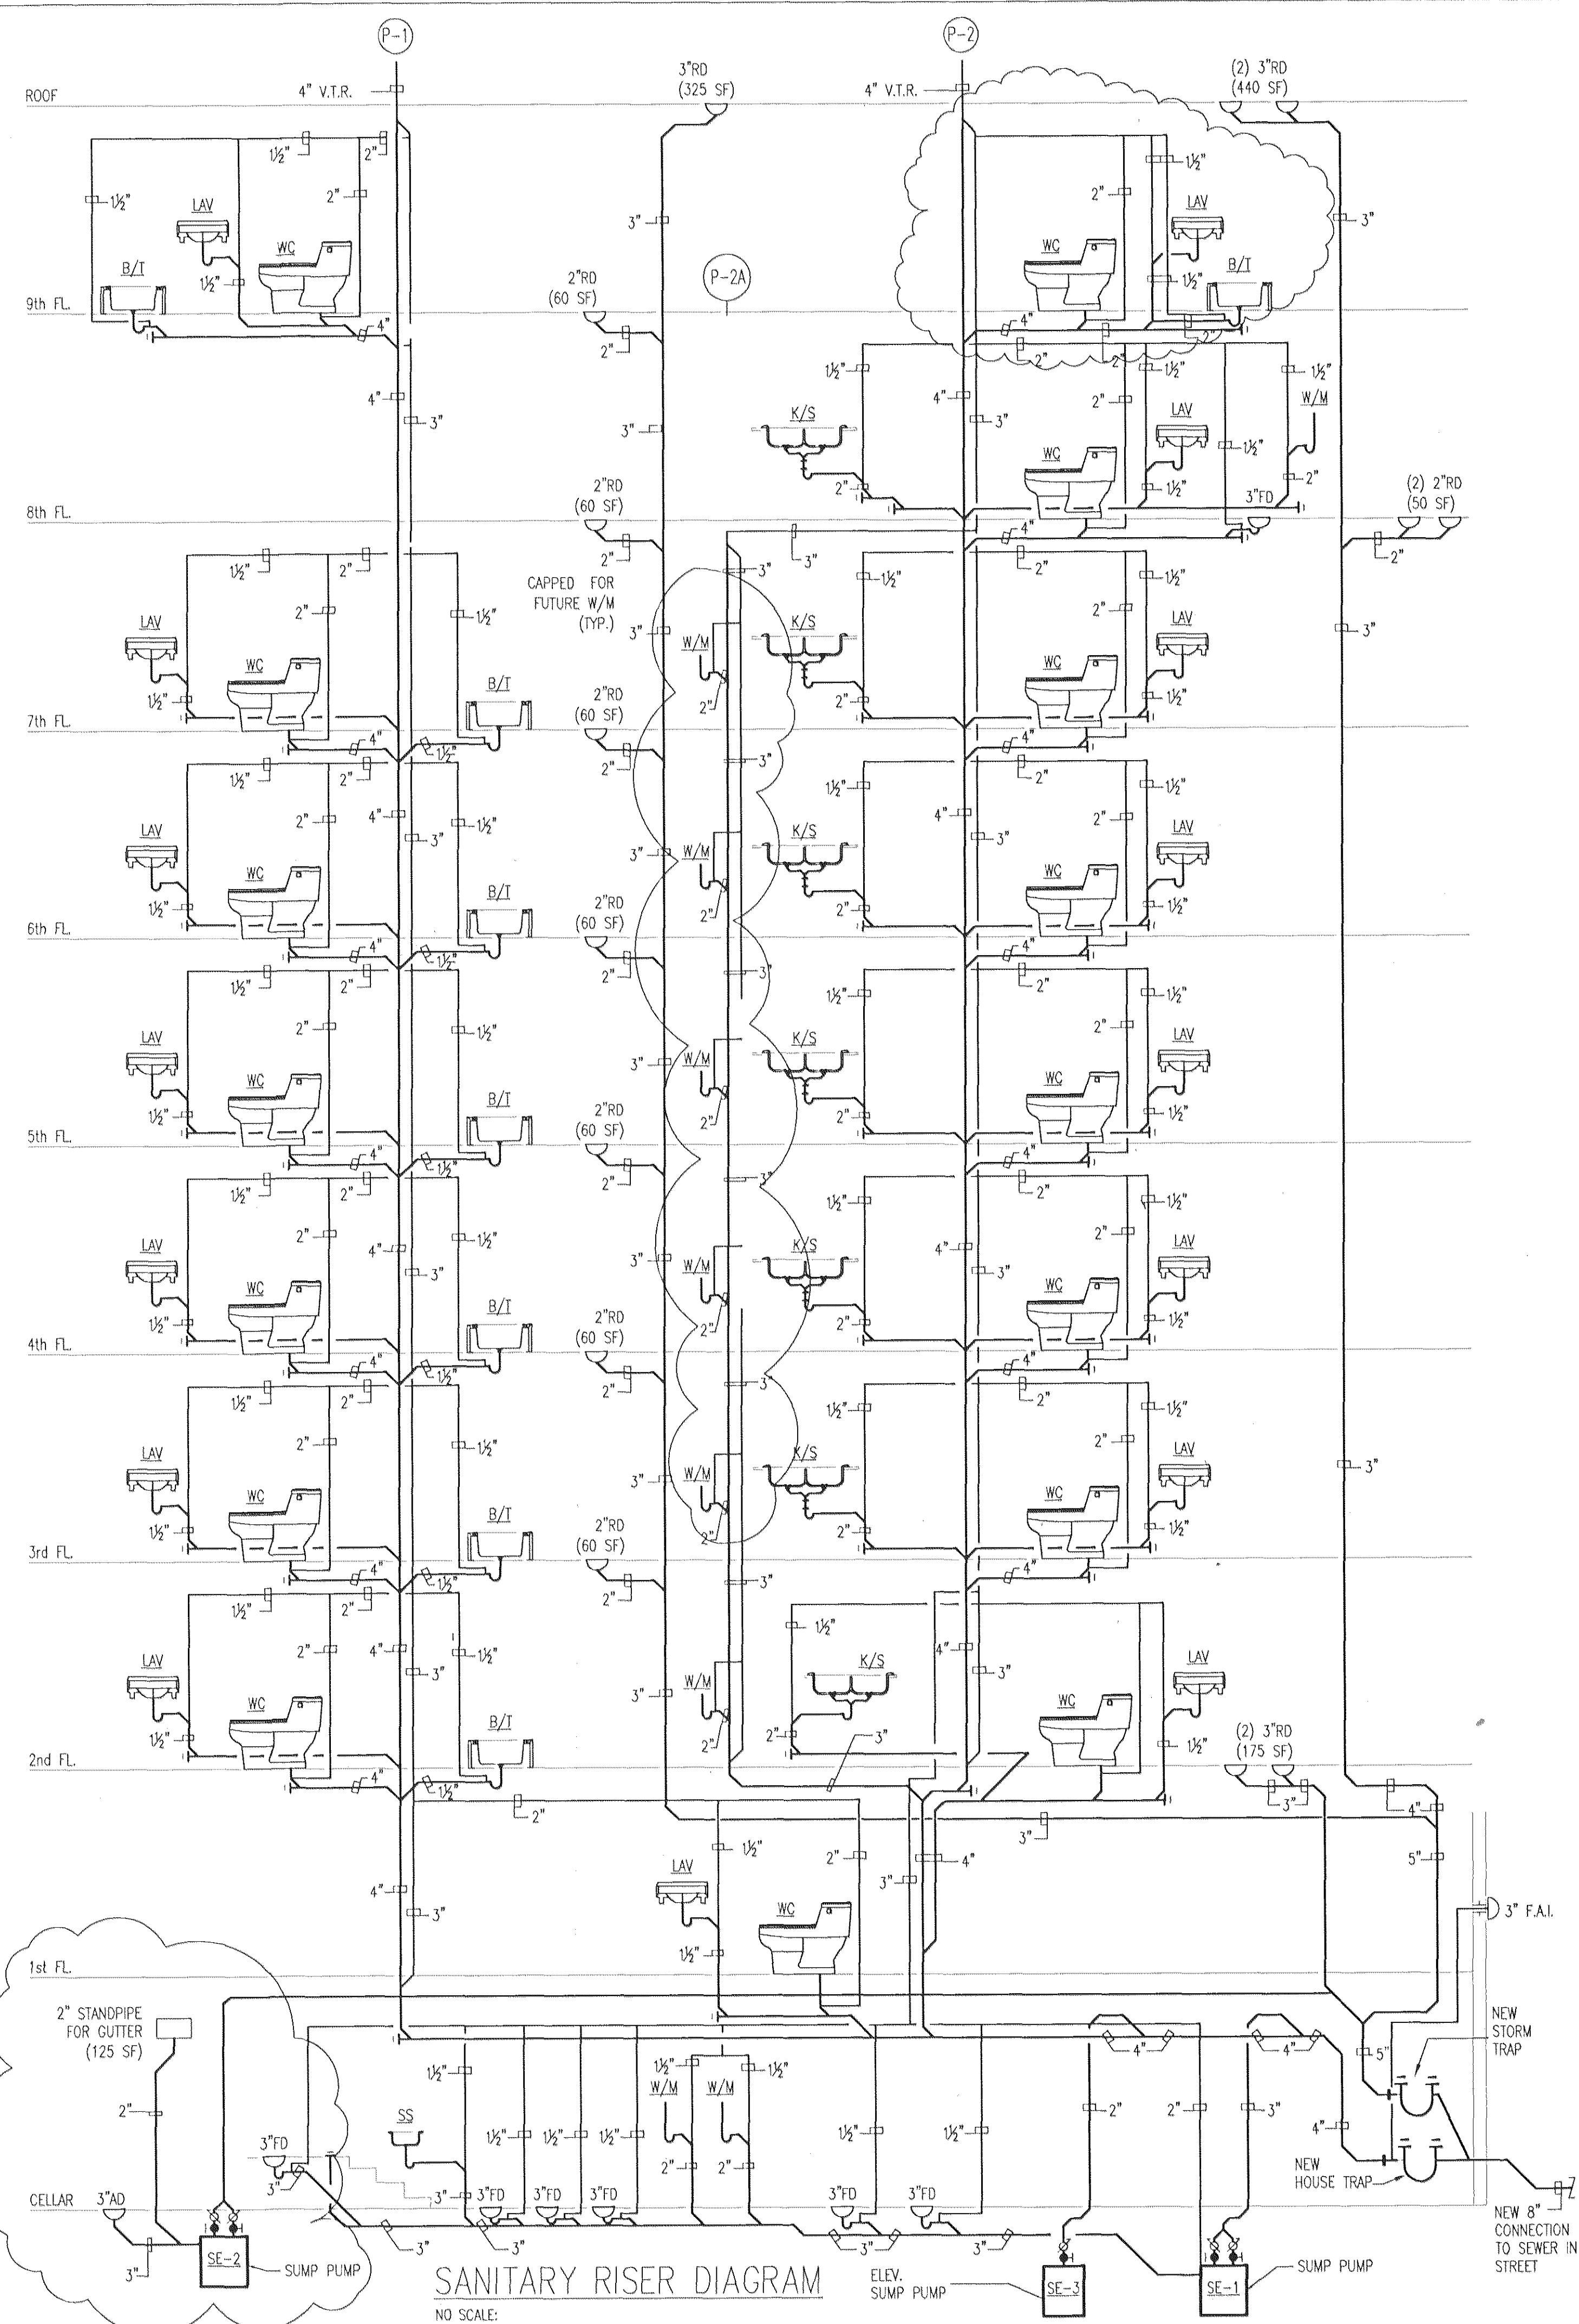

© Copyright, 2005 Brian E. Boyle, AIA  
All Rights Reserved  
Plans, Drawings, Specifications, Designs, Ideas  
shown herein, both in paper and electronic  
formats are the property of Brian E. Boyle, AIA.  
They shall not be used, copied and/or  
reproduced, altered or disclosed by any person,  
firm, corporation or other entity without the prior  
written permission of Brian E. Boyle, AIA.

**Brian E. Boyle A.I.A.**  
75 Spring Street 6th Fl.  
New York, NY 10002  
212.334.7402  
Fax 212.334.6112

General Notes

NOTE:

| No. | Revision/Issue    | Date     |
|-----|-------------------|----------|
| 4   | ISSUED FOR PERMIT | 01.22.08 |
| 3   | CONSTRUCTION SET  | 10.18.06 |
| 2   | BID SET           | 06.01.06 |
| 1   | ISSUED            | 03.20.06 |

**The Deuce**  
534 West 42nd Street  
New York NY 10036

**RISER  
DIAGRAMS**

| Scale    | AS NOTED   | Sheet No.    |
|----------|------------|--------------|
| Date     | 10-10-2006 | <b>P-105</b> |
| Drawn By |            |              |

GENERAL REVISION 12.04.07

GENERAL REVISION 10.18.06

THIS PLAN IS APPROVED ONLY FOR WORK INDICATED ON THE APPLICATION SPECIFICATION SHEET. ALL OTHER MATTERS SHOWN ARE NOT TO BE RELIED UPON, OR TO BE CONSIDERED AS BEING EITHER APPROVED OR IN ACCORDANCE WITH APPLICABLE CODES.

**MAR**  
**M. A. RUBIANO, P.C.**  
CONSULTING ENGINEERS  
64 FULTON STREET, SUITE 505  
N.Y., N.Y. 10038 (212) 732-7842