


1st Level Floor Plan

Barn Renovation, 71 Tonjes Road 7-15-2012 1:64"

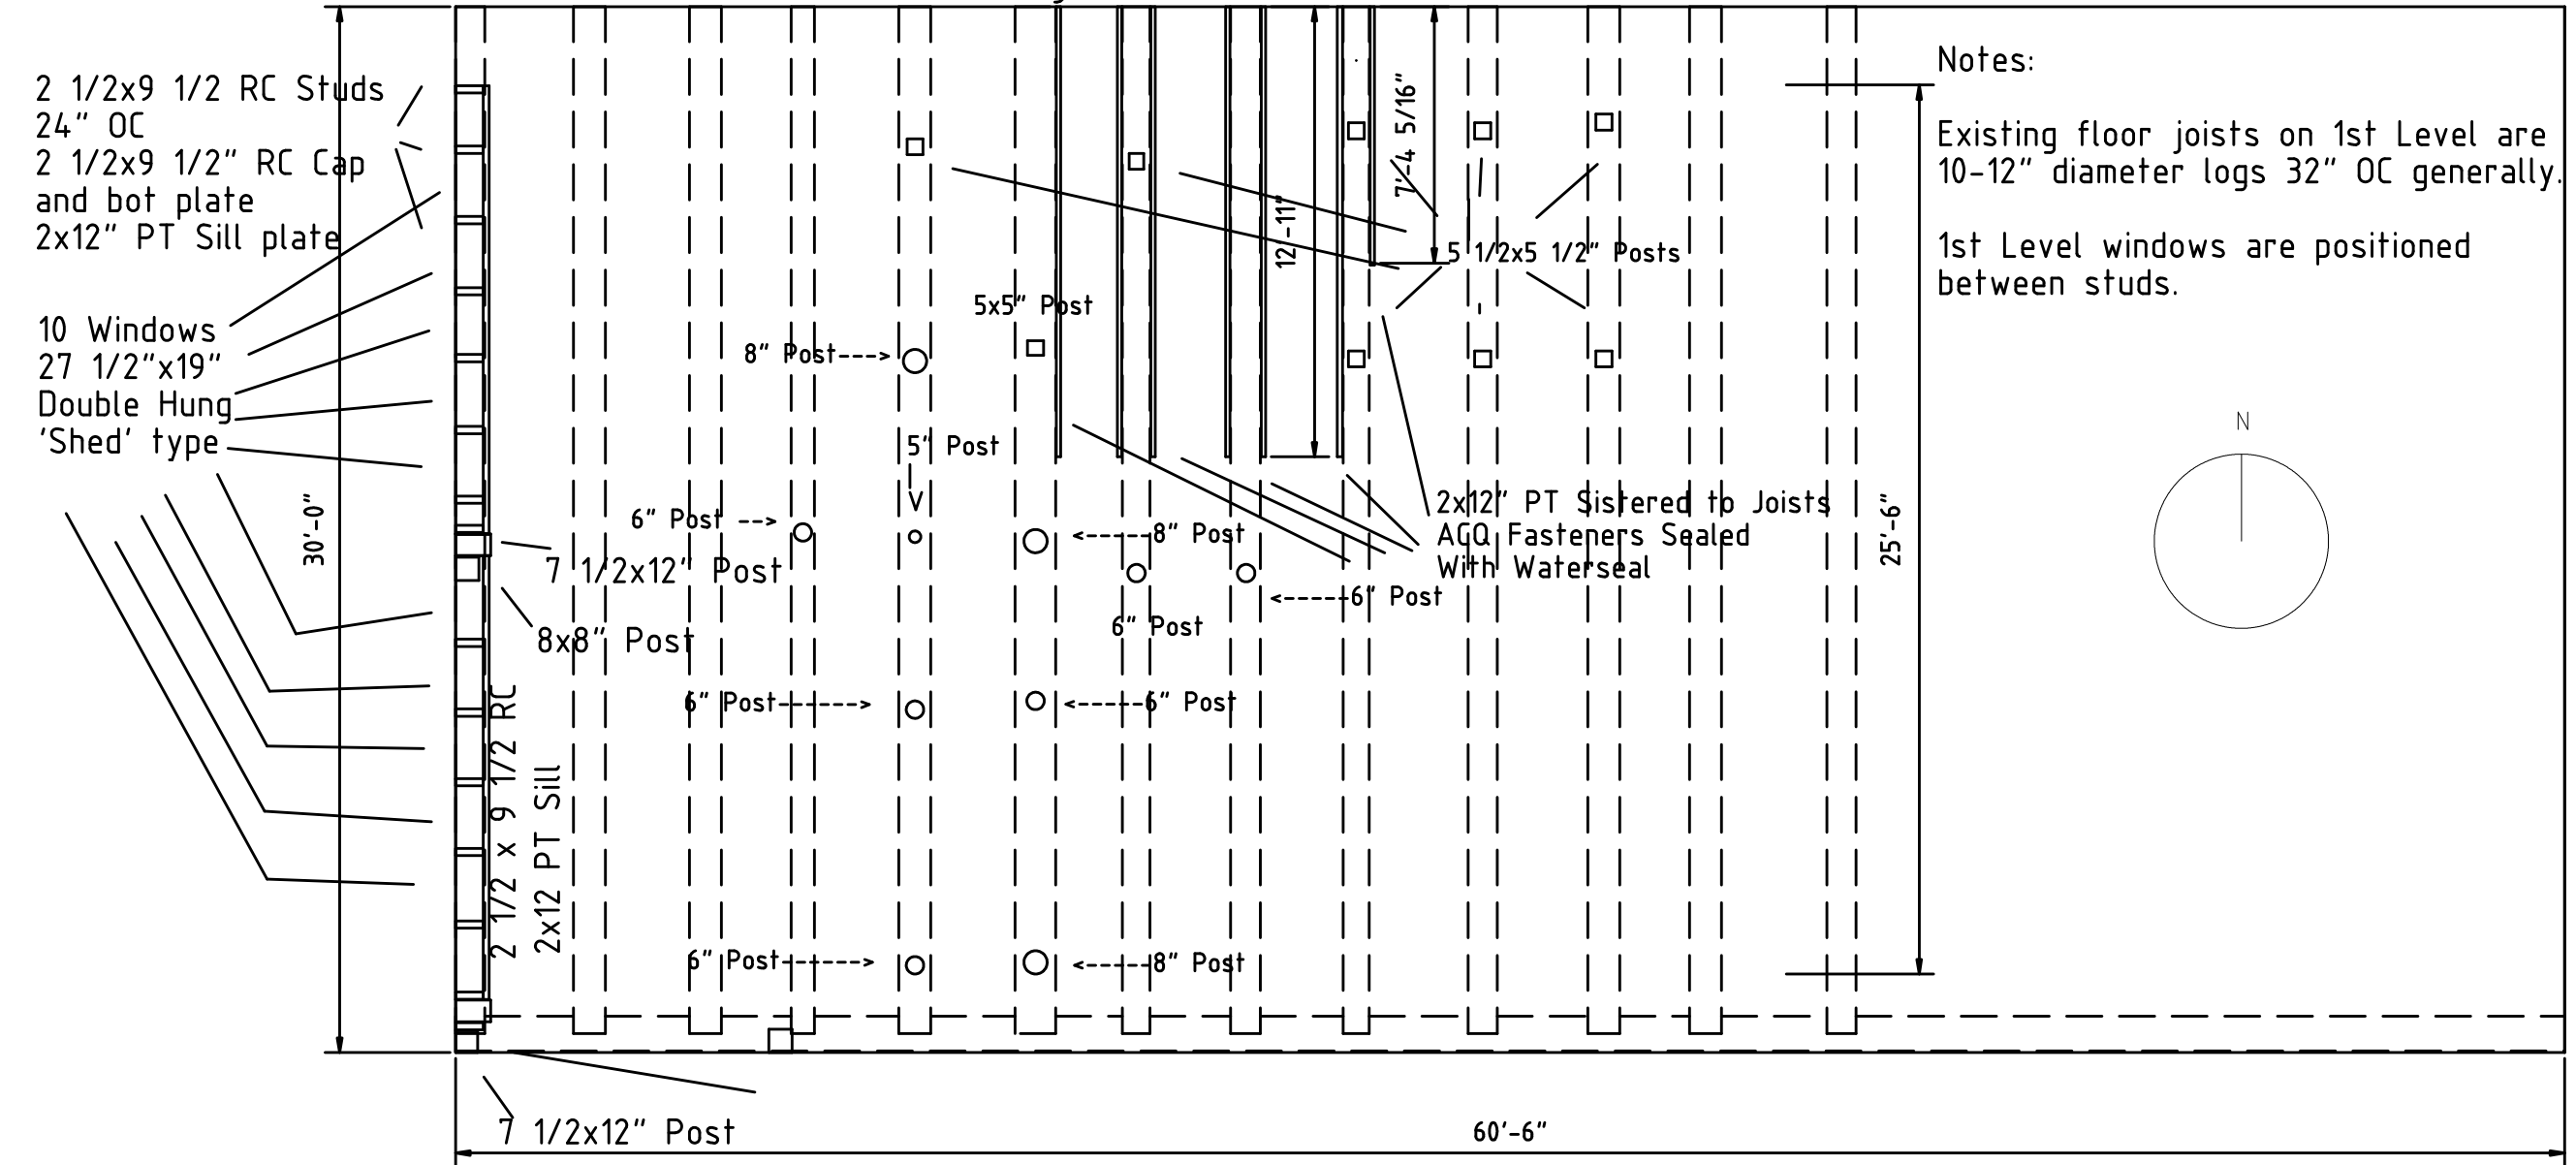

Claude Simon, 71 Tonjes Road, Callicoon, NY 12723
phone: 845 796 9140 email: csimon@fairlane.biz