


3rd Level Floor Plan 1:64 7-15-12
Barn Renovation, 71 Tonjes Rd.

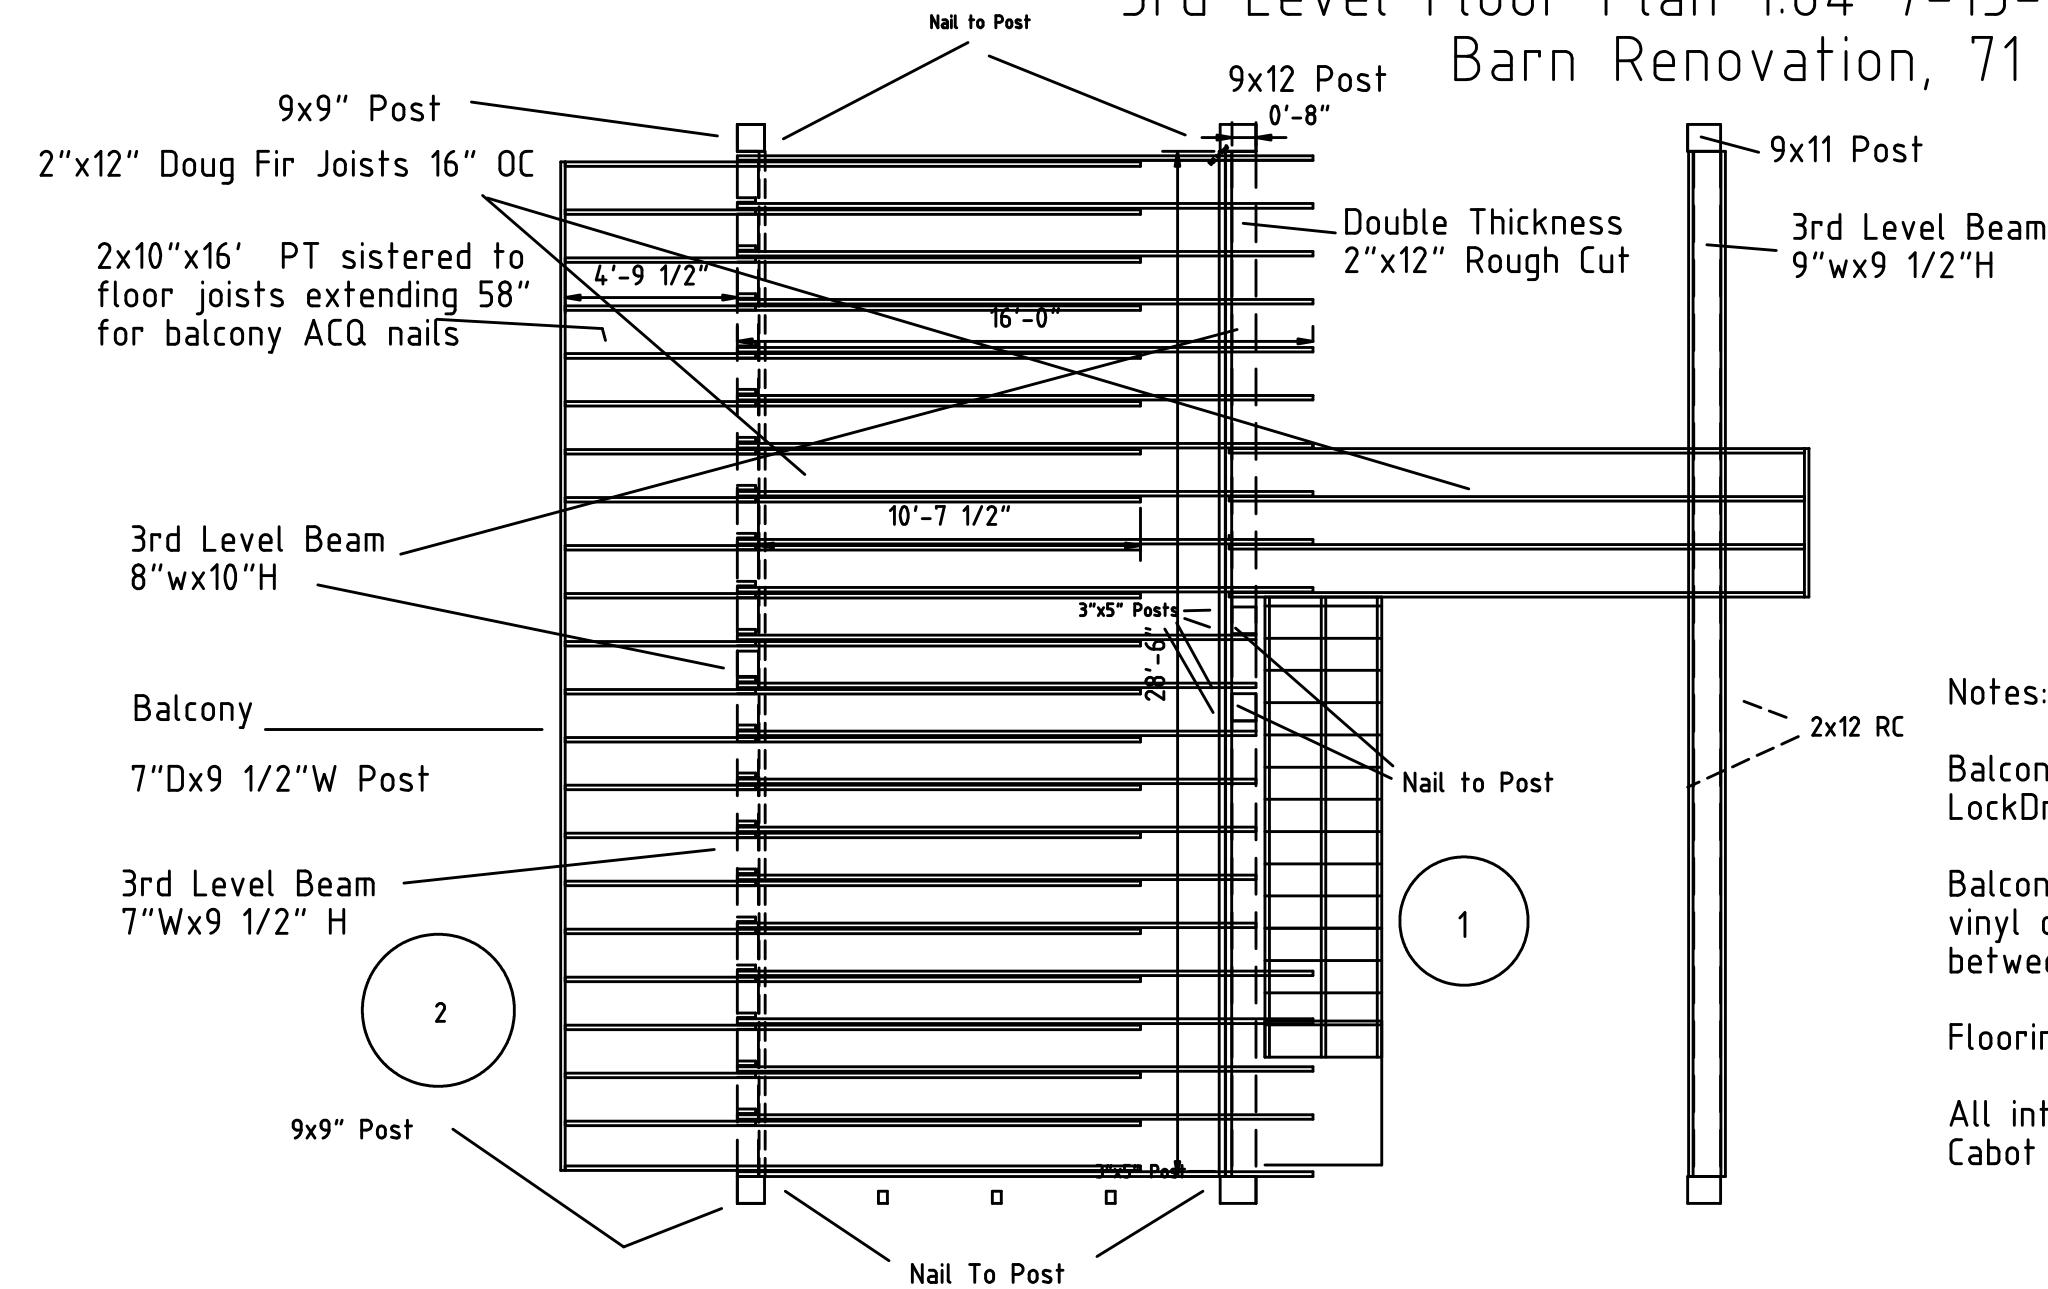


Notes:

Balcony floor is 3/4 PT plywood under LockDry aluminum decking.

Balcony rail is Clearview vinyl and vinyl clad 4x4 PT. Tempered glass 3" between panels

Flooring is 3/4" Plywood

All interior PT lumber is sealed with Cabot waterseal.

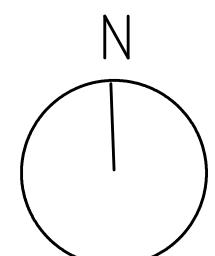

Claude Simon, 71 Tonjes Road, Callicoon, NY 12723
phone: 845 796 9140 email: csimon@fairlane.biz